


PROPOSED FRONT ELEVATION 1:50

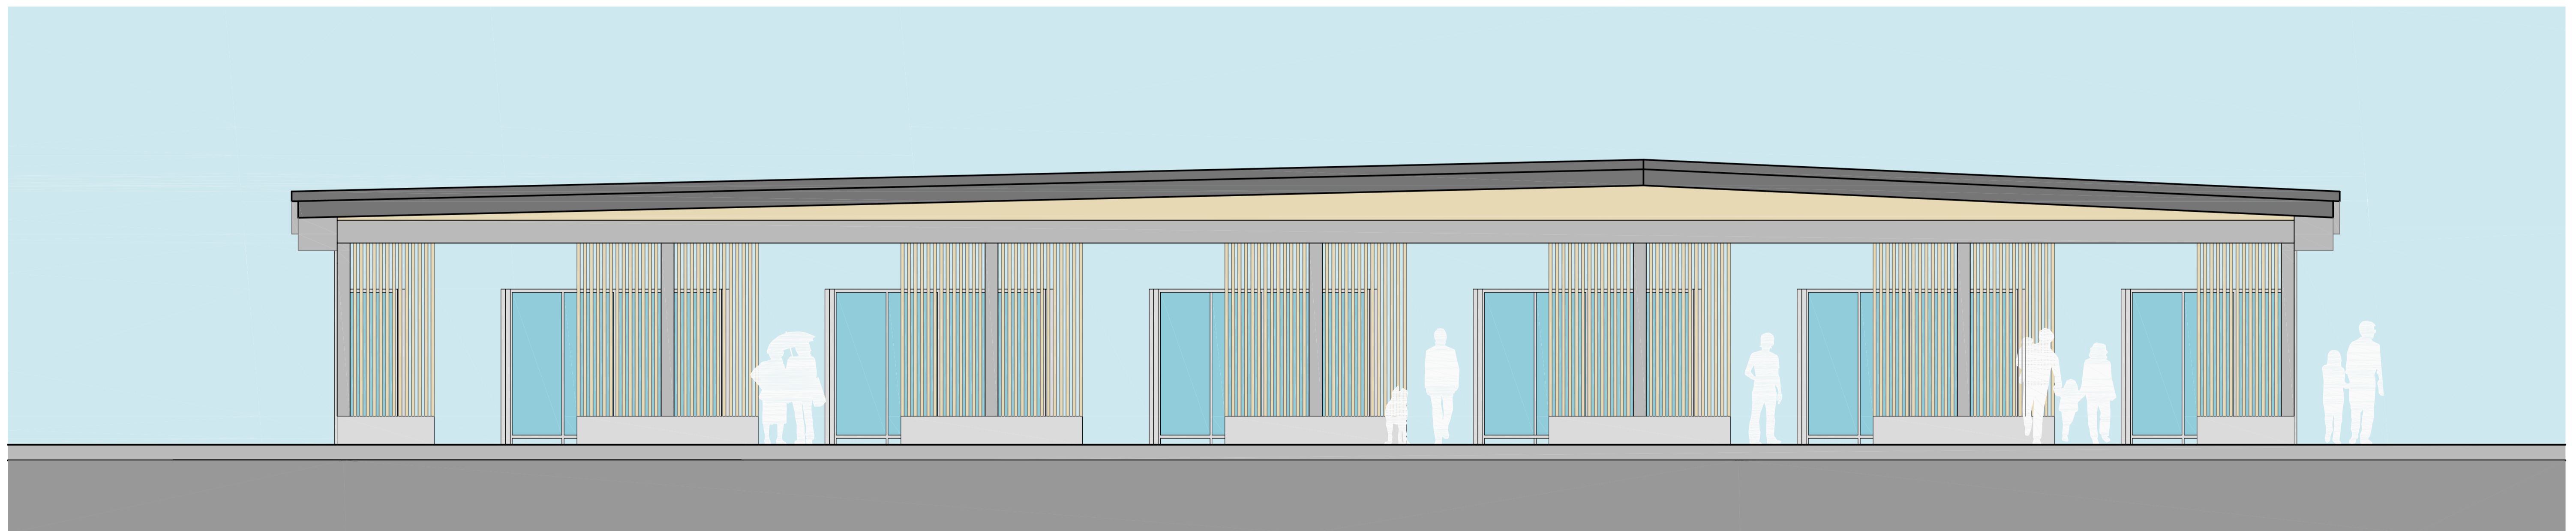

PROPOSED REAR ELEVATION 1:50

**smithfindlay:architects**

2 Merkland Street T 0141 334 4995 E design@smithfindlay.co.uk  
Glasgow G11 6DB F 0141 334 8186 W www.smithfindlay.com

project:  
PROPOSED UPGRADING WORKS AT  
CUMNOCK BUS STATION

title:  
PROPOSED ELEVATIONS

scale: drawn: checked: date:  
1:50@A1 RAM AGF 16-03-17

job:	drawing number:	rev:
1831	SK(0)4	

