


Proposed Ground Floor Plan

- KEY**
- 1. ECC Play Area
 - 2. Dining Hall
 - 3. Kitchen
 - 4. New School Entrance
 - 5. Office/Reception Toilet
 - 6. New Accessible Toilet
 - 7. New Lift
- 8. Apparatus Store
 - 9. Staging Store
 - 10. Girls Toilet
 - 11. Boys Toilet
 - 12. Cloak areas
 - 13. Staff Room
 - 14. Staff Toilet
 - 15. Changing Room
 - 16. Store
 - 17. Cleaners Store
- 18. Janitor
 - 19. Out of Hours Group
 - 20. New Double Doors
 - 21. IT Hub Room
 - 22. Head Teacher
 - 23. DHT
 - 24. Meeting Room
 - 25. Medical Room
 - 26. Steel Ramp
 - 27. New Door

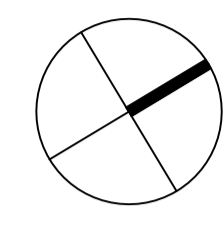


SIZING:
This drawing must not be scaled, only written dimensions to be respected. Contractor must verify all necessary sizes & particulars on site prior to commencing work.

ELECTRICAL:
All electrical installations to comply with BS 7671 : 2008 (2011) IET Wiring Regulations in addition to East Ayrshire Council's electrical specification.

CDM:
The Principal Contractor will be required to comply with the requirements of the current CDM regulations on all projects, and will need to liaise with the Council's appointed Principal Designer on any HSE notifiable projects. Please note CDM is the responsibility of all persons in the Design & Construction process.

ASBESTOS:
No works to commence without an appropriate asbestos survey being in place. Where materials are thought to contain asbestos, stop any work, keep all persons out of the area. Close, seal or lock off the area (where practicable). Do not remove any tools or materials. Inform the principal contractor who will contact the appropriate person within the council. Specialist contractors must be appointed for the removal & disposal of asbestos.

- Proposed Ground Floor Plan
- Proposed ECC/Dining Block
- Proposed Alterations For PEACE
- Proposed Storage

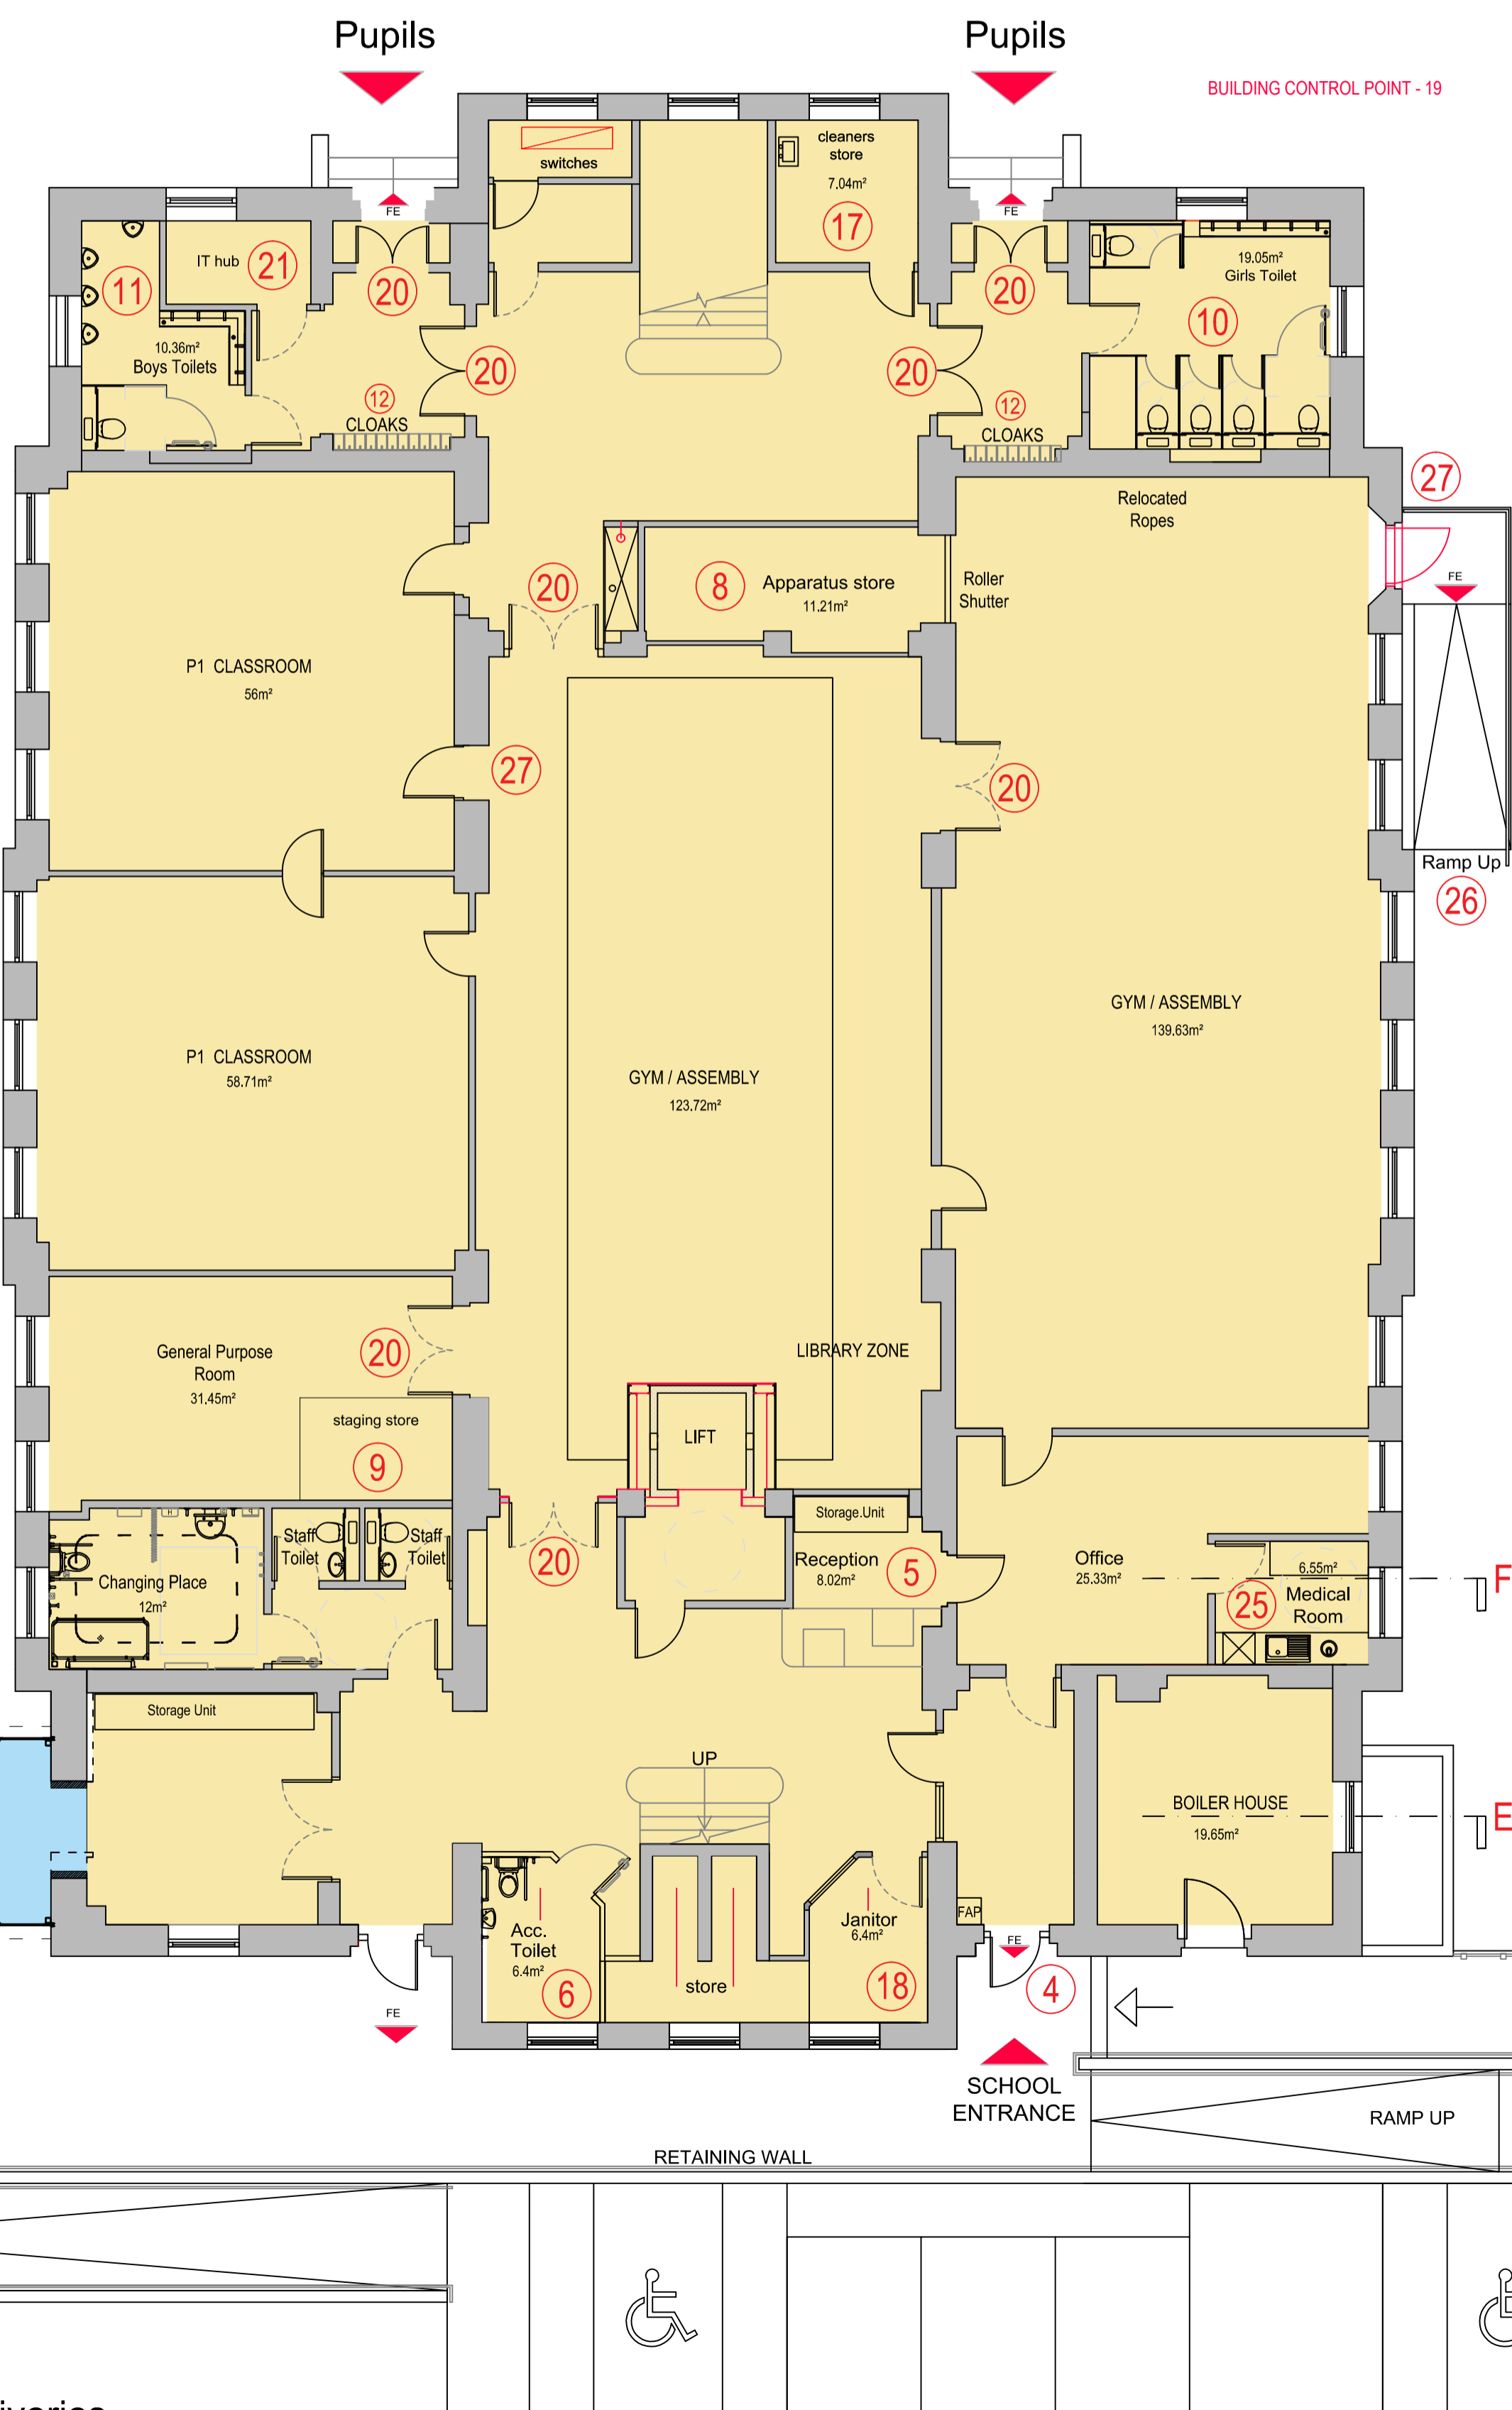

D	Dining area stores switched for incoming services.	15/01/19	JT
C	Building Control Points Addressed	08/01/19	JT
B	Building Control Points Addressed	22/11/18	JT
A	Ramp and Parking Altered.	06/18	JT
Rev	Description	Date	By

East Ayrshire Council
Comhairle Siorrachd Air an Ear

Safer Communities
Facilities and Property Management
Opera House
8 John Finnie Street
Kilmarnock
KA1 1DD

Tel : 01563 55
Fax : 01563 555235
www.east-ayrshire.gov.uk

Project: Loanhead Primary School Alterations & ECC Extension

Client: Education

Drawing Title: Proposed Ground Floor Plan

Project File Ref	TF No.	Drawn by	Checked by
PRJ0010201	ED/NB	AC	JT
Drawing Status	Date	Scale	
BUILDING WARRANT	03/18	1:100	
Dwg No.	Rev.		
AL(2)-007	D		A1