


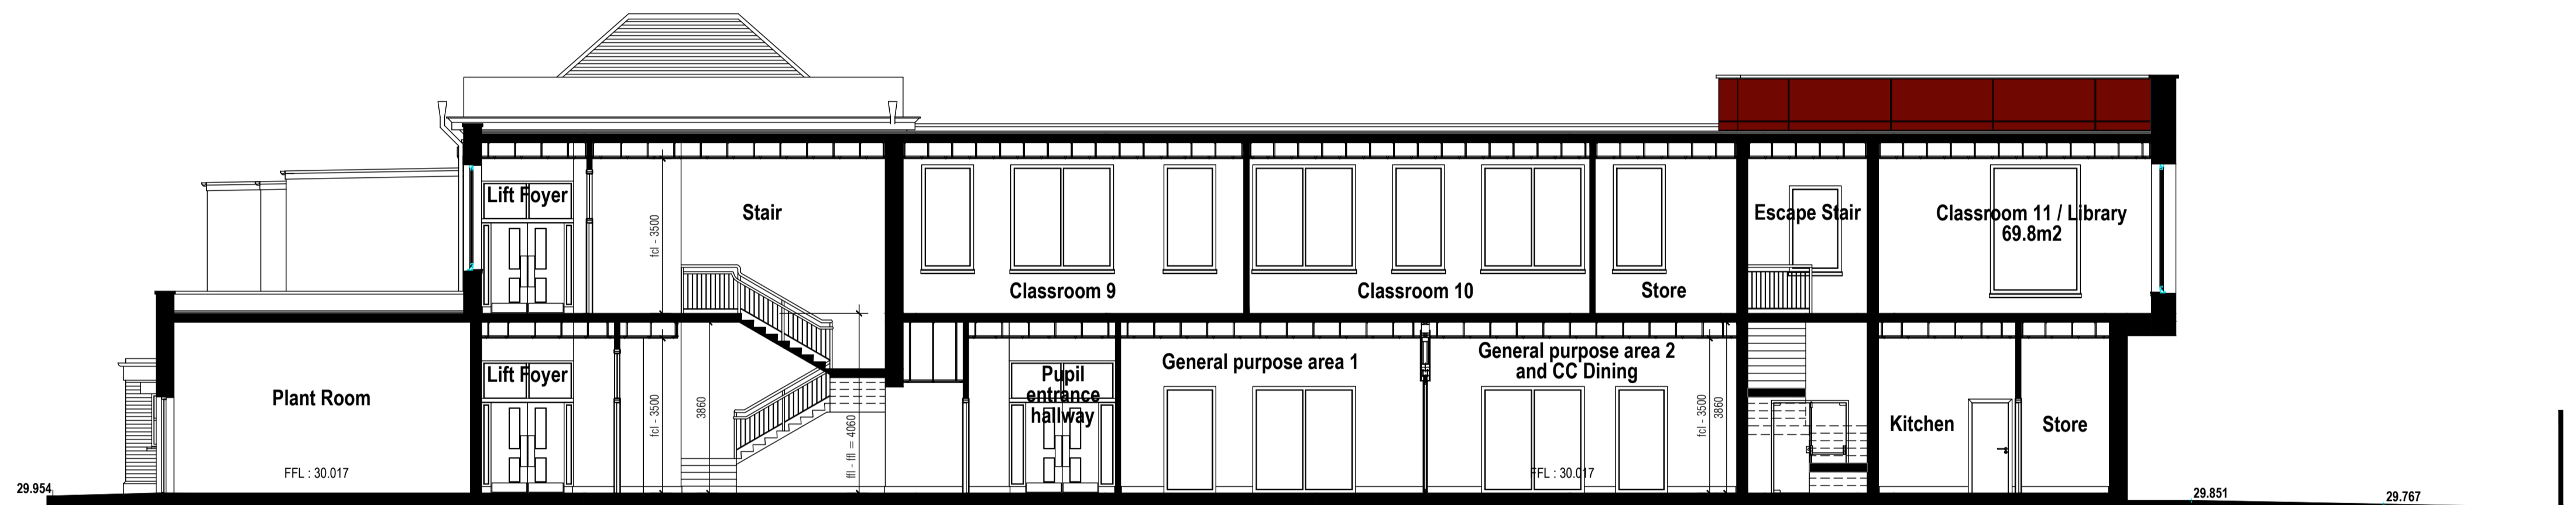


CROSS - SECTION A - A



Stair - 26 x 156.154mm

Stair - 24 x 169.166mm

CROSS - SECTION B - B

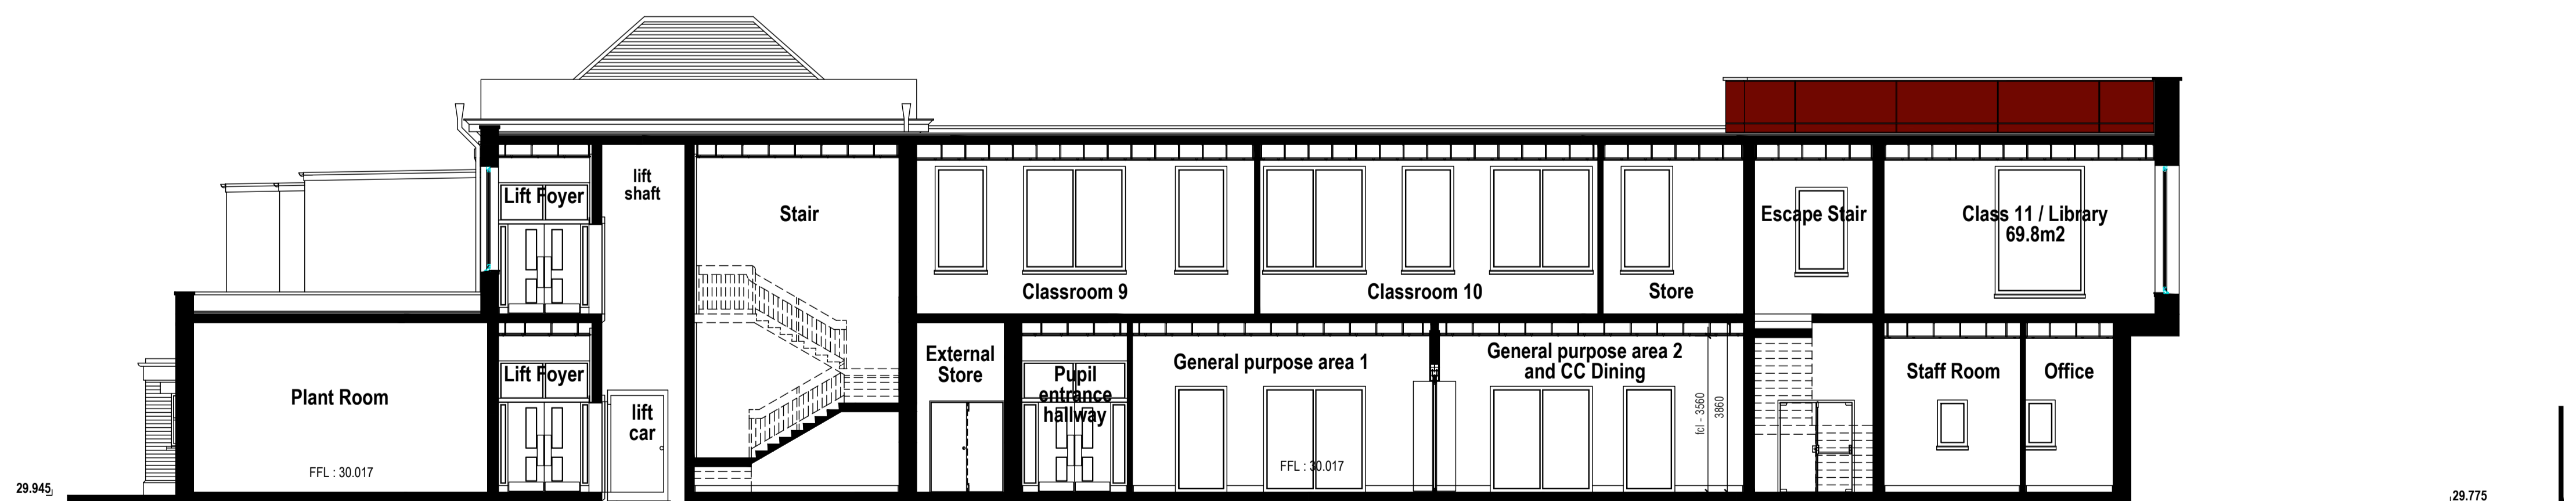

Stair - 26 x 156.154mm

CROSS - SECTION C - C

