

DATE	REVISION	REV	DR	CH
19/08/22	FIRST ISSUE	P01	PP	LD
01/09/22	REVISED LAYOUT	P02	PP	JF
21/10/22	Issued for revised cost exercise to F+G only	P03	PP	JF
27/10/22	Issued to Design Team	P04	PP	JF
19/01/23	Building layout updated following discussions with planning. Circulated to DT for information	P05	PP	KC
25/01/23	Updated layout circulated to DT for information	P06	PP	JF
21/02/23	Updated layout circulated to DT for information	P07	PP	JF
21/03/23	Layouts updated following client/stakeholders feedback	P08	PP	JF
03/04/23	Layouts updated following client/stakeholders feedback	P09	PP	JF
11/04/23	Drawing updated following additional client/stakeholders feedback	P010	PP	JF
28/04/23	Issue for Stage 3	P011	PP	JF
19/07/23	WC relocated and door removed at HSCP Workstation as shown in HSCP meeting on 27/06/23. Sinks in cleaner's store / tea prep area added following HSCP meeting on 27/06/23.	P012	SG	JF
01/08/23	Room numbers added	P013	PP	JF
02/11/23	Internal Arrangement Revised following FRA feedback	P014	PP	JF
28/11/23	Issue for Planning	P015	SG	JF

This drawing has been prepared solely for the use of EAST AYRSHIRE COUNCIL and there are no representations of any kind made by NORR Consultants Limited to any party with whom NORR Consultants Limited has not entered into a contract.

This drawing must not be used, reproduced or revised without written permission.

This drawing shall not be used for construction purposes until a "Ax - APPROVED FOR STAGE x" status appears in the Sheet Status.

Constructors must only work to figured dimensions which are to be checked on site. Do not scale from hard copy drawings.

Keyplan

NORR
 NORR Consultants Limited.
 An Ingenium International Company


SkyPark 5, Suite 1A
 45 Finnieston Street,
 Glasgow G3 8JU
 Scotland, UK
 norr.com

Drawn PP	Date 17/08/22
Checked JF	Date 17/08/22
Scale As indicated @ A1	
Client EAST AYRSHIRE COUNCIL	
Project DOON VALLEY - CAMPUS	
Drawing Title GA PLAN - LEVEL 01 PRESENTATION	
Sheet Status S3 - FOR REVIEW	
Project No. DOON VALLEY - CAMPUS	
Drawing No. DOON-NOR-01-01-DR-A-00003	Rev. P015



- MAIN FUNCTION**
- A - WELCOME
 - B - ADMIN & SUPPORT
 - C1 - WHOLE CAMPUS EDUCATION FOCUS
 - CARERS CENTRE
 - CIRCULATION
 - D - STAFF BASE
 - E1 - GENERAL TEACHING
 - E3 - PRACTICAL TEACHING - ARTS
 - E3 - PRACTICAL TEACHING - PE
 - E3 - PRACTICAL TEACHING - TECHNOLOGY
 - F - SLC & INCLUSION
 - H - PRIMARY
 - J - INFRASTRUCTURE
 - K - HSCP
 - PLANT/SERVISES

LEVEL 01 - PRESENTATION
 SCALE: 1 : 200

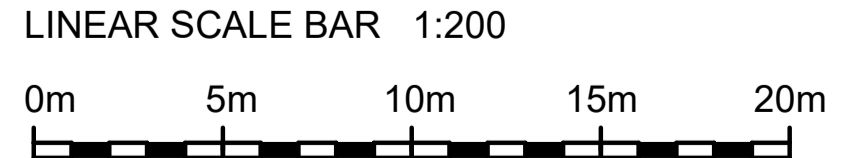

This drawing may be scaled by Project Stakeholders for the purpose of reviewing and interpreting the design.
 This drawing may not be scaled for construction which needs to follow precise dimensioned fabrication/working drawings