



- NOTES:**
- ALL DIMENSIONS SHOWN ARE IN METRES UNLESS OTHERWISE STATED
  - DESIGN BASED ON TOPOGRAPHICAL SURVEY. HOWEVER, DIMENSIONS STILL TO BE CONFIRMED ON SITE.
  - THE CONTRACTOR SHALL SATISFY THEMSELVES AS TO THE POSITION OF STATUTORY UNDERTAKERS AND OTHER PUBLICLY AND PRIVATELY OWNED SERVICES OR SUPPLIES AFFECTED BY THE WORKS. IN ACCORDANCE WITH SHW.
  - TRAFFIC MANAGEMENT SHALL COMPLY WITH CHAPTER 8 OF THE TSRGD MANUAL.
  - PEDESTRIAN/VEHICLE ACCESS TO BE MAINTAINED AT ALL TIMES, WHERE POSSIBLE.
  - IF ROAD/FOOTWAY CLOSURES ARE REQUIRED CONTRACTOR TO LIAISE WITH EAC REGARDING PROCESS AND TIMESCALES.
  - ALL ROAD MARKINGS AND TRAFFIC SIGNS SHALL COMPLY WITH TSRGD MANUAL.
  - DIRECTIONAL SIGNS TO BE ATTACHED TO OUTER POST OF GREENWICH WANDA ORCA KERB. FIXING METHOD SHALL ENSURE THE SIGN IS UNABLE TO BE ROTATED AROUND THE POST.
  - TACTILE PAVING SHOULD BE LAID IN ACCORDANCE WITH THE GUIDANCE ON THE USE OF TACTILE PAVING SURFACES.

- KEY:**
- SITE BOUNDARY
  - EXISTING ROAD MARKINGS TO BE RETAINED
  - PROPOSED ROAD MARKINGS
  - TEMPORARY BOLT DOWN KERB FOR ROAD/CYCLEWAY SEGREGATION - 2.5M UNIT & 2.5M
  - PROPOSED NEW SHARED SPACE
  - EXISTING SHARED SPACE TO BE BUILT UP TO FOOTWAY LEVEL
  - RESURFACE CARRIAGEWAY AT LOCATION OF REMOVED SPEED BUMP
  - FOOTWAY TO BE BUILT UP TO FULL HEIGHT AT EXISTING DROPPED KERB LOCATIONS
  - PROPOSED PRECAST HALF BATTER KERB (125x255)
  - PROPOSED PRECAST CENTRE DROP KERB (125x178)
  - PROPOSED PRECAST LH SINGLE DROP KERB (125x255)
  - PROPOSED PRECAST RH SINGLE DROP KERB (125x255)
  - PROPOSED COMBINED KERB AND DRAIN SYSTEM
  - BUFF TACTILE PAVING SLAB
  - TEMPORARY BOLT DOWN PEDESTRIAN ACCESS RAMP
  - PROPOSED COMBINED TRAFFIC SIGN DIAG. 615 & 615-1
  - PROPOSED TRAFFIC SIGN DIAG. 811-A
  - PROPOSED BOLLARD WITH REFLECTIVE BANDING

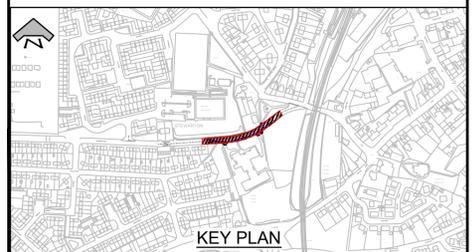

BUILDOUT SETTING OUT POINTS		
	X	Y
SOP1	241529.08	645740.84
SOP2	241530.95	645743.97
SOP3	241551.42	645748.83
SOP4	241554.60	645746.96
SOP5	241582.09	645760.26
SOP6	241582.62	645763.84
SOP7	241594.34	645772.20
SOP8	241598.14	645771.66

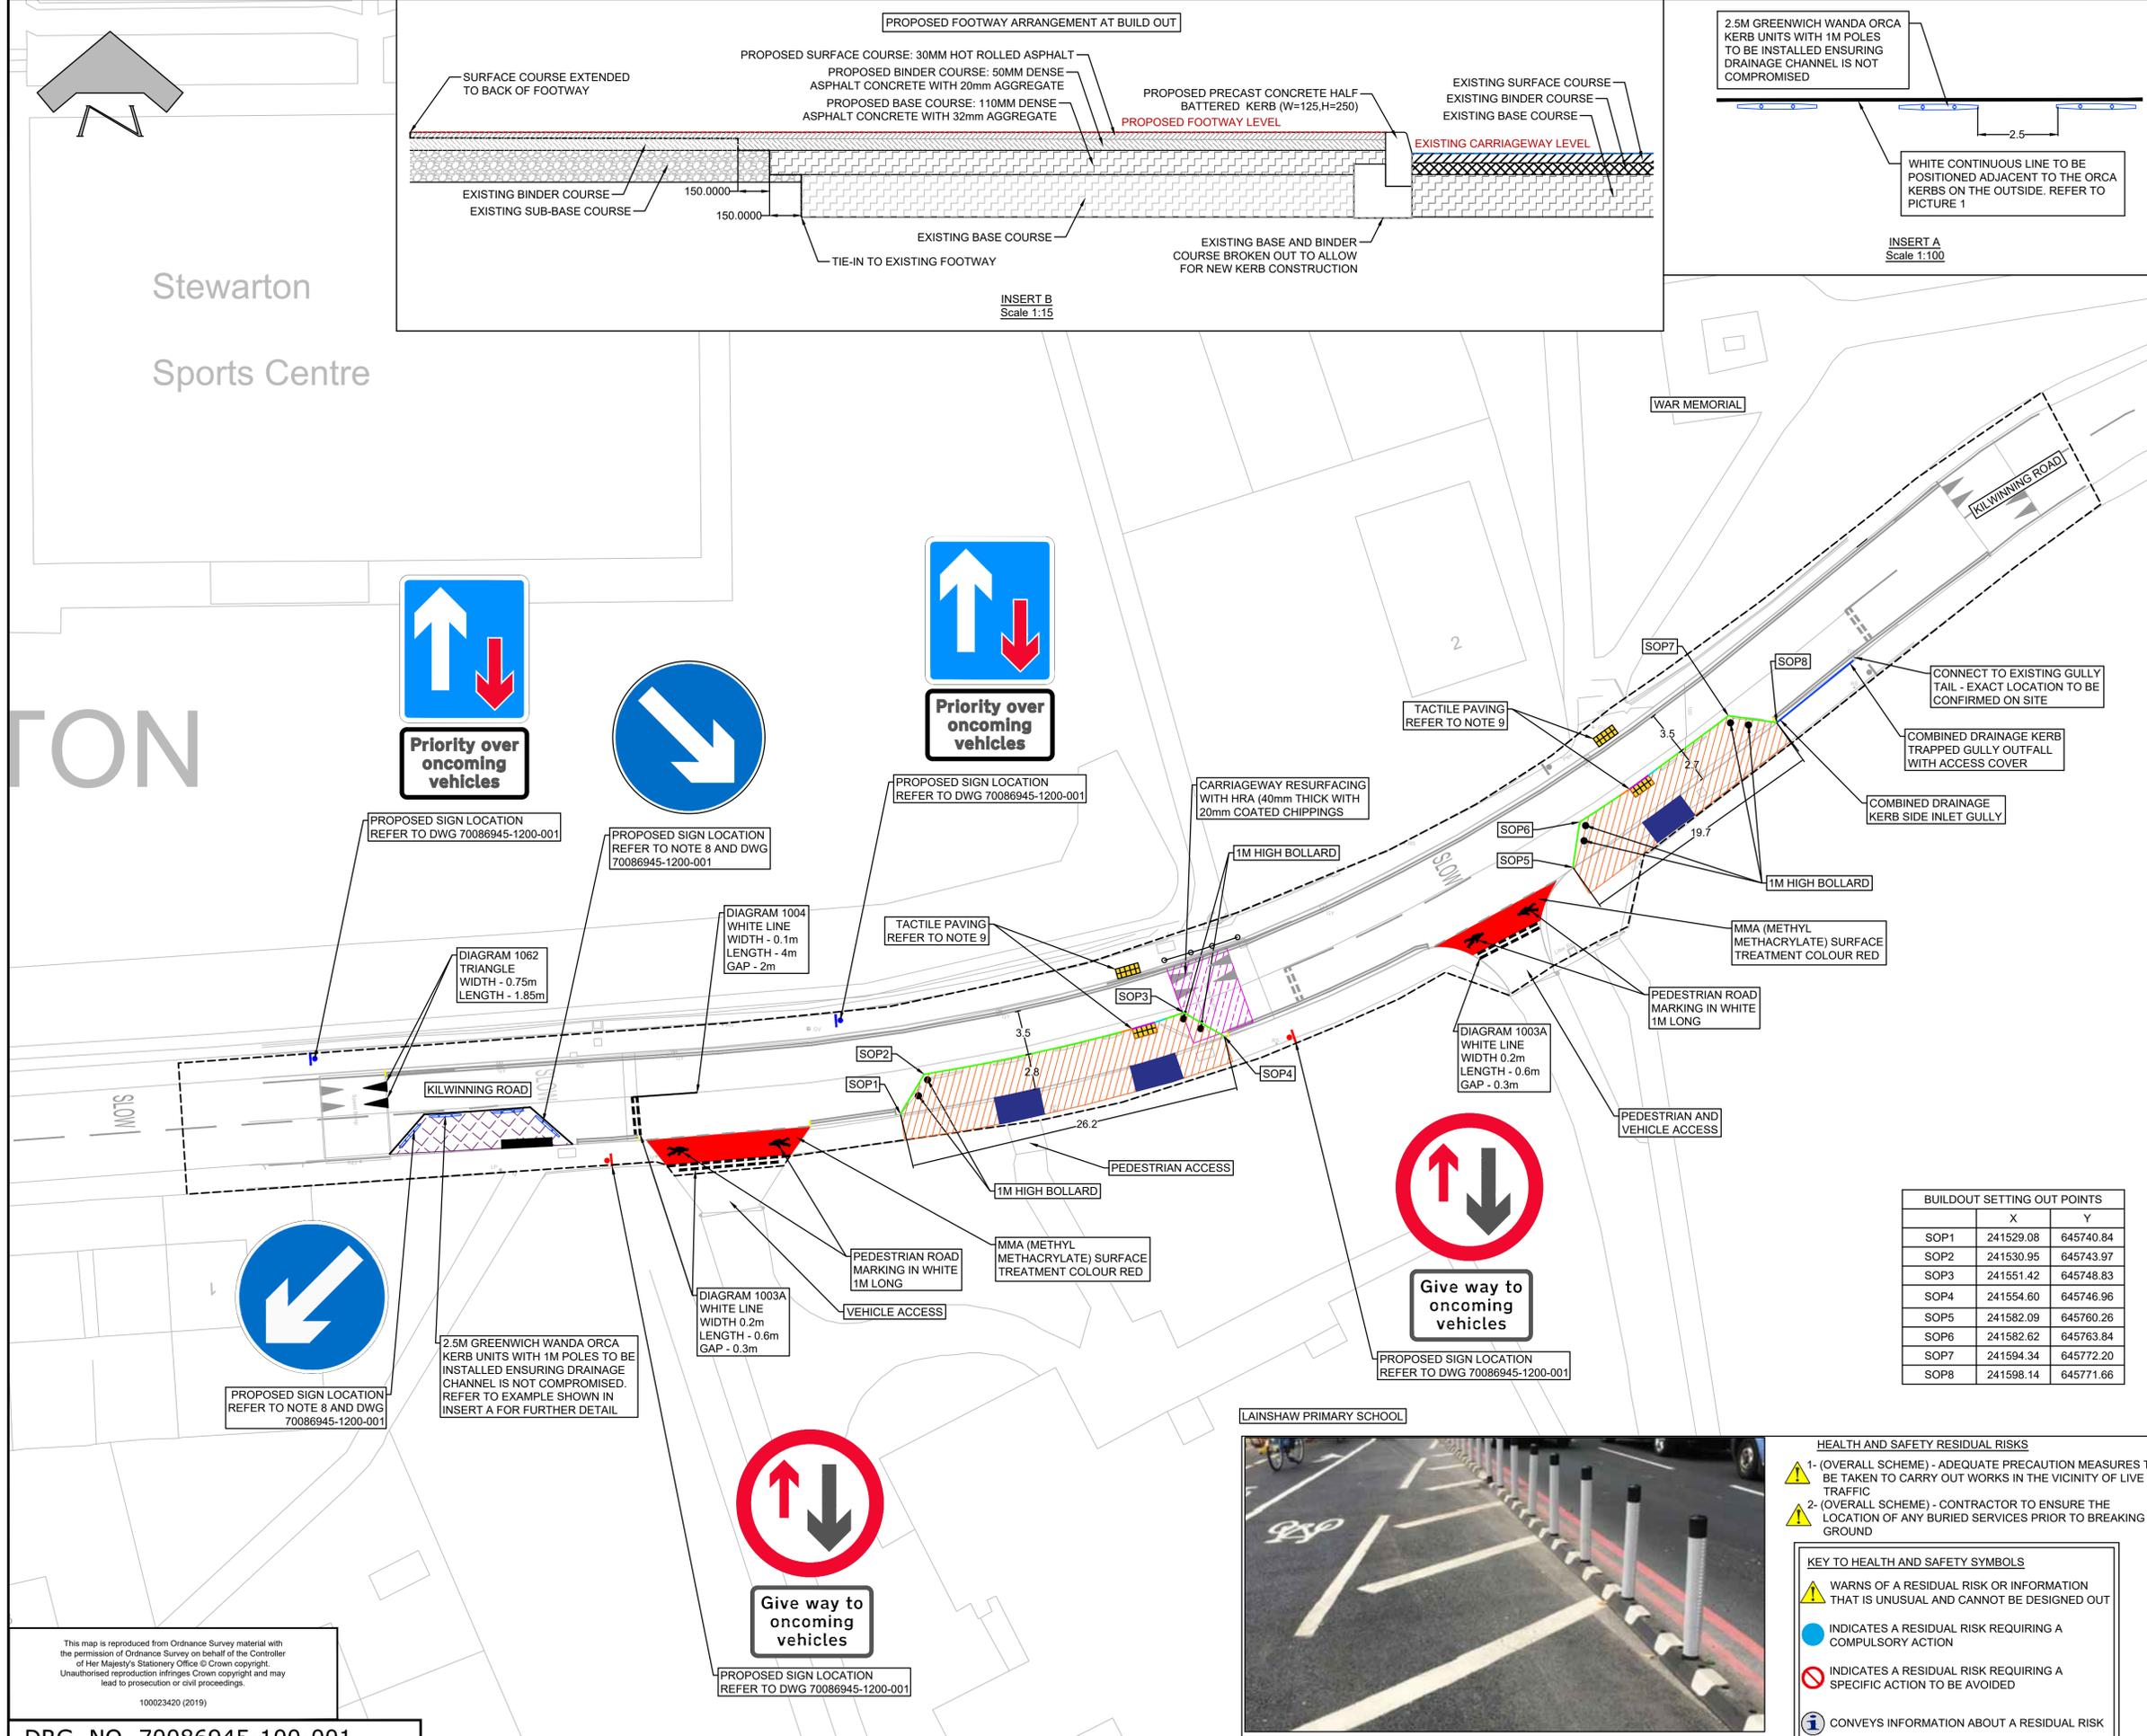

P1.0	TENDER ISSUE	20/12/21	PA
REVISION	DETAILS	BY	DATE CHECKED



East Ayrshire Council  
London Road  
Kilmarnock  
East Ayrshire, KA3 7BU  
Telephone: 01563 576 167

-Lainshaw Primary School -  
GENERAL ARRANGEMENT

Date: 20/12/2021	Job No.: 70086945	Drawn by: FS
Scale: 1:250	Checked by: PA	Reviewed by: RL



- HEALTH AND SAFETY RESIDUAL RISKS**
- (OVERALL SCHEME) - ADEQUATE PRECAUTION MEASURES TO BE TAKEN TO CARRY OUT WORKS IN THE VICINITY OF LIVE TRAFFIC
  - (OVERALL SCHEME) - CONTRACTOR TO ENSURE THE LOCATION OF ANY BURIED SERVICES PRIOR TO BREAKING GROUND
- KEY TO HEALTH AND SAFETY SYMBOLS**
- ⚠️ WARNS OF A RESIDUAL RISK OR INFORMATION THAT IS UNUSUAL AND CANNOT BE DESIGNED OUT
  - 🚫 INDICATES A RESIDUAL RISK REQUIRING A COMPULSORY ACTION
  - 🚫 INDICATES A RESIDUAL RISK REQUIRING A SPECIFIC ACTION TO BE AVOIDED
  - 📌 CONVEYS INFORMATION ABOUT A RESIDUAL RISK

This map is reproduced from Ordnance Survey material with the permission of Ordnance Survey on behalf of the Controller of Her Majesty's Stationery Office © Crown copyright. Unauthorised reproduction infringes Crown copyright and may lead to prosecution or civil proceedings.  
100023420 (2019)