




PROPOSED SECTION A 1:50



PROPOSED SECTION B 1:50

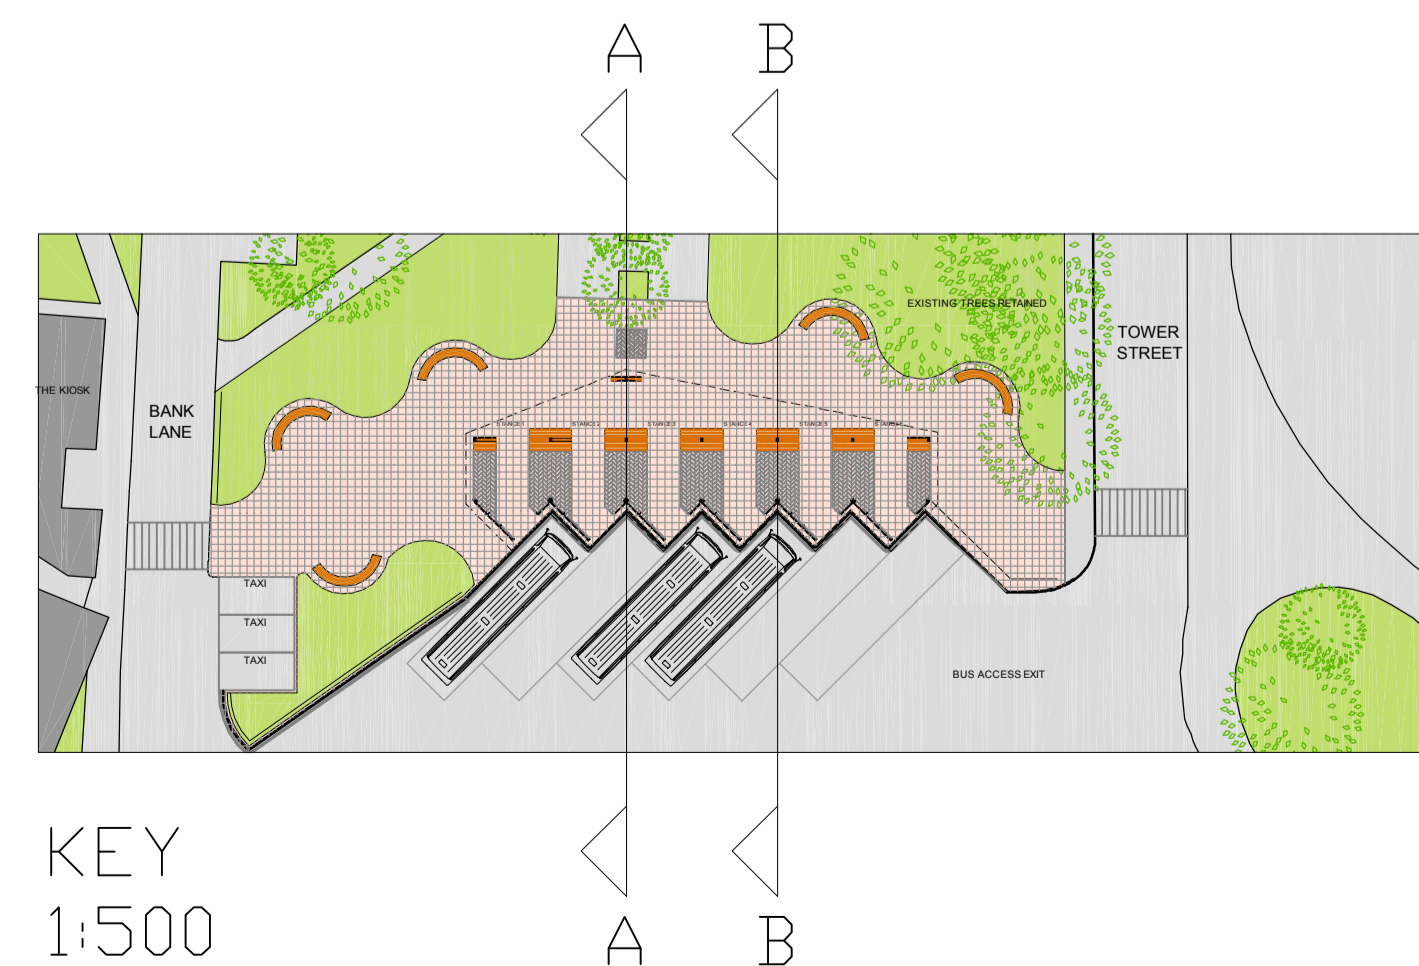

smithfindlay:architects
2 Merkiand Street T 0141 334 4995 E design@smithfindlay.co.uk
Glasgow G11 6DB F 0141 334 8186 W www.smithfindlay.com

project:
PROPOSED UPGRADING WORKS AT
CUMNOCK BUS STATION

title:
PROPOSED SECTIONS A & B

scale: 1:50@A1	drawn: RAM	checked: AGF	date: 16-03-17
-------------------	---------------	-----------------	-------------------

job: 1831	drawing number: SK(0)5	rev:
--------------	---------------------------	------

