

NOTES:



1. ALL DIMENSIONS SHOWN ARE IN METRES UNLESS OTHERWISE STATED
2. DESIGN BASED ON ORDINANCE SURVEY HENCE ACCURACY OF DIMENSIONS TO BE CONFIRMED ON SITE.
3. ALL DIAGRAM NUMBERS ARE AS PER THE TRAFFIC SIGN REGULATIONS AND GENERAL DIRECTIONS 2016 (TSRGD).
4. THE CONTRACTOR SHALL SATISFY HIMSELF AS TO THE POSITION OF STATUTORY UNDERTAKERS AND OTHER PUBLICLY AND PRIVATELY OWNED SERVICES OR SUPPLIES AFFECTED BY THE WORKS, IN ACCORDANCE WITH SHW.

Legend

- Proposed Menthyl Methacrylate surface treatment area red
- Extent of School Street TTRO
- Proposed Planter
- Proposed Sign



Broxap 1.8m Kirkland Planter  
Ref.(EAC1) to be attached accordingly

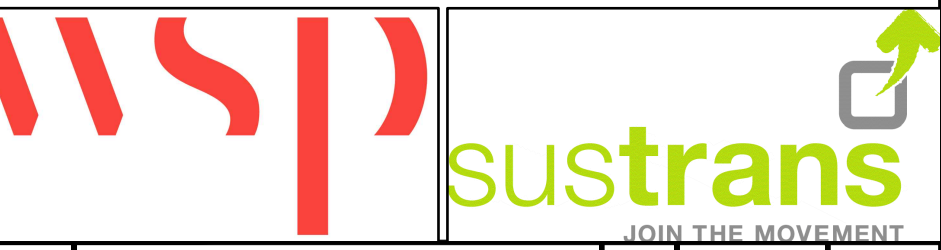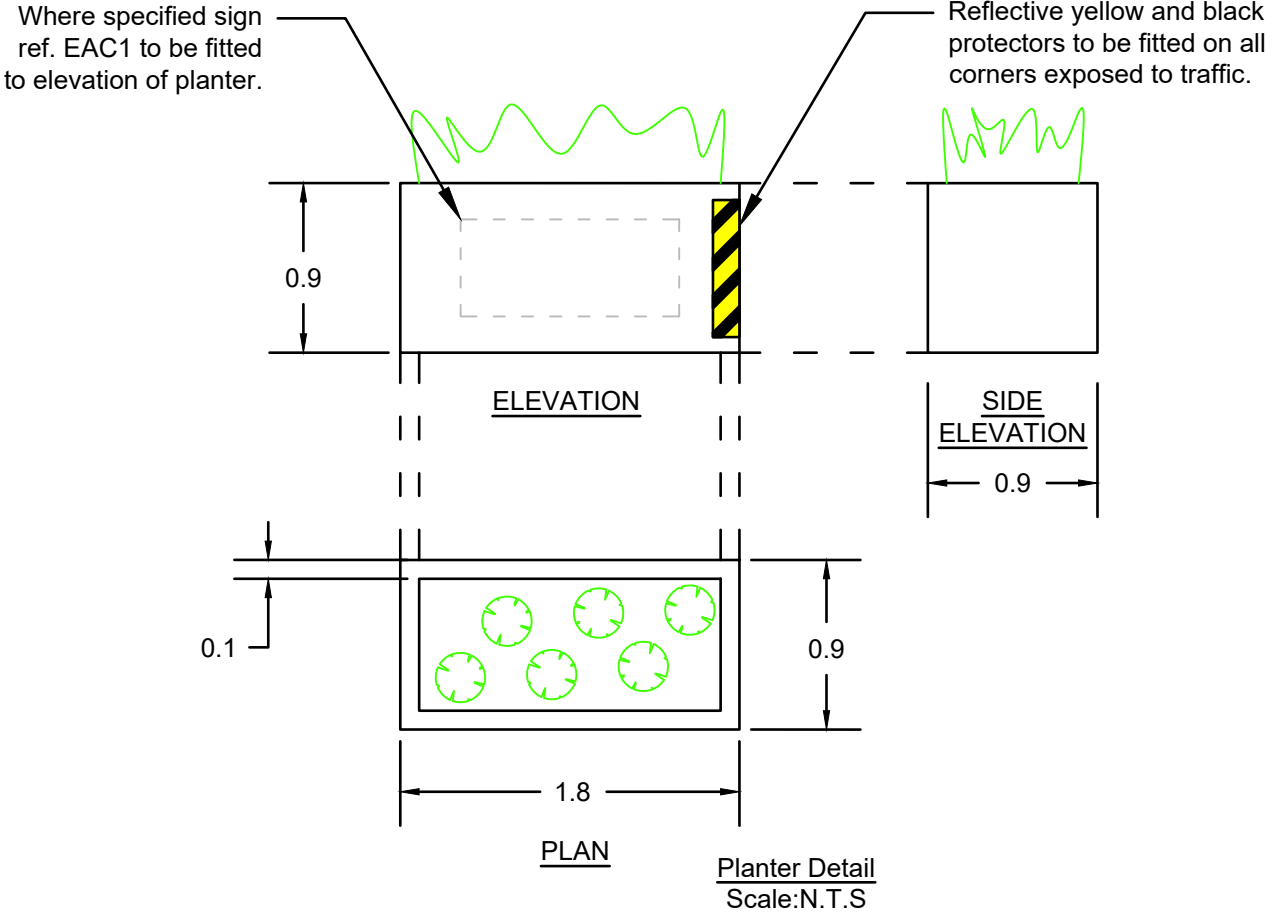

P02	MINOR AMENDMENTS	BB	04/02/2021	PA
P01	PRELIMINARY DESIGN	BB	12/10/2020	PA
REVISION	DETAILS	BY	DATE	CHECKED



East Ayrshire Council  
London Road  
Kilmarnock  
East Ayrshire, KA3 7BU  
Telephone: 01563 576 167

-Catrine Primary School -  
  
TEMPORARY SCHOOL STREETS  
ROAD CLOSURE

Date: 01/09/2020  
Scale: 1:500  
Job No.: 70064976  
Drawn by: BB  
Checked by: PA  
Reviewed by:RL