


NOTES:

- 1. ALL DIMENSIONS SHOWN ARE IN METRES UNLESS OTHERWISE STATED
- 2. DESIGN BASED ON ORDINANCE SURVEY HENCE ACCURACY OF DIMENSIONS TO BE CONFIRMED ON SITE.
- 3. ALL DIAGRAM NUMBERS ARE AS PER THE TRAFFIC SIGN REGULATIONS AND GENERAL DIRECTIONS 2016 (TSRGD).
- 4. THE CONTRACTOR SHALL SATISFY HIMSELF AS TO THE POSITION OF STATUTORY UNDERTAKERS AND OTHER PUBLICLY AND PRIVATELY OWNED SERVICES OR SUPPLIES AFFECTED BY THE WORKS, IN ACCORDANCE WITH SHW.

Legend

- Proposed Menthyl Methacrylate surface treatment area red
- Extent of School Street TTRO
- Proposed Planter
- Proposed Sign

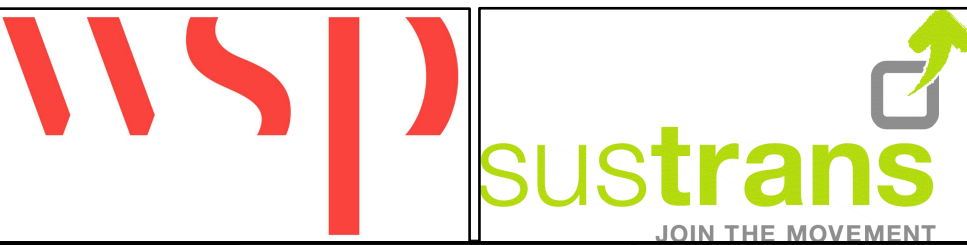

P02	MINOR AMENDMENTS	BB	04/02/2021	PA
P01	PRELIMINARY DESIGN	BB	12/10/2020	PA
REVISION	DETAILS	BY	DATE	CHECKED




East Ayrshire Council
London Road
Kilmarnock
East Ayrshire, KA3 7BU
Telephone: 01563 576 167

-St Sophias Primary School -

TEMPORARY SCHOOL STREET
ROAD CLOSURE

Date: 01/09/2020	Job No.: 70064976	Drawn by: BB
Scale: 1:500		Checked by: PA
		Reviewed by:RL

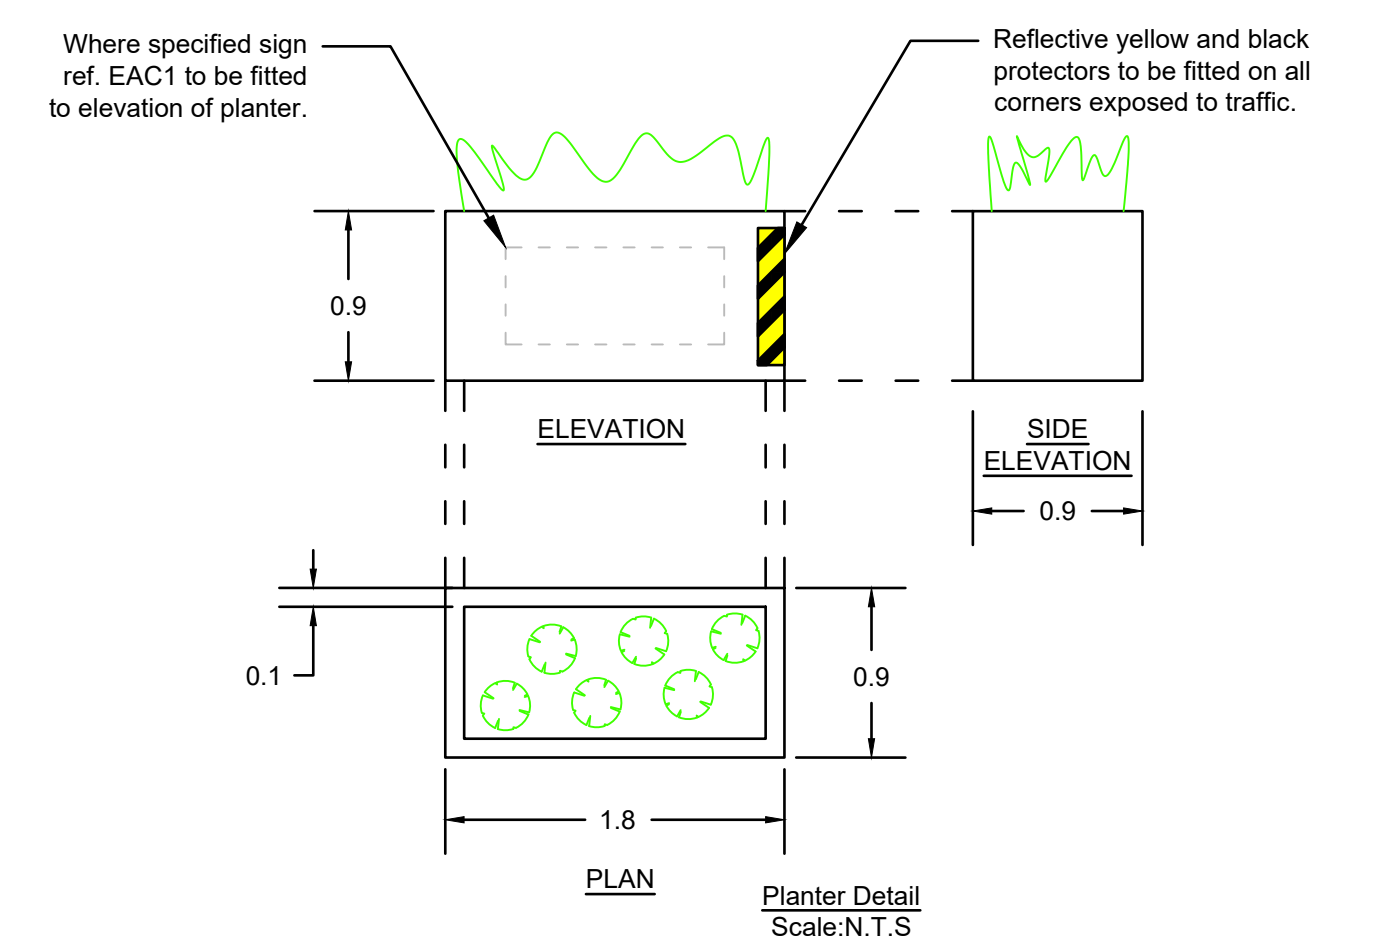

School Streets
Road closure in place
Monday to Friday
0830 - 0915, 1430 - 1515
Pedestrians, cyclists and
exempt vehicles only

Sign Ref. EAC1
Scale:N.T.S

Planter Detail
Scale:N.T.S