

TOWN AND COUNTRY PLANNING (SCOTLAND) ACT 1997 (as amended)
THE STOPPING UP OF FOOTPATH (NORTHCRAIGS, KILMARNOCK) ORDER 2023

East Ayrshire Council established in terms of the Local Government etc (Scotland) Act 1994, in exercise of the powers conferred to them by Section 208 of the Town and Country Planning (Scotland) Act 1997 (as amended) and all other powers enabling them on that behalf, being satisfied that it is necessary to authorise the temporary stopping up of the footpath hereinafter specified in order to enable development to be carried out in accordance with planning permission granted under Part III of the Act and having complied with the provisions of Schedule 208 and Schedule 16 of the Act hereby make the following Order:

1. This Order may be cited as the temporary stopping up of footpath (Northcraigs, Kilmarnock) Order 2023 and shall come into operation on such a date as the Order is confirmed by the Council or Scottish Ministers, as appropriate.
2. In this Order:

“footpath” means the length of footpath in East Ayrshire that is specified in the Schedule of this Order.
3. The temporary stopping up of the footpath is hereby authorised.
4. Where, immediately before the date of this Order, there are any rights of statutory undertakers in respect of any apparatus of theirs which is under, in, on, over, along or across the road, such undertakers shall thereafter, without prejudice to the provision of Sections 224 and 225 of the Town and Country Planning (Scotland) Act 1997 have the same rights in respect of that apparatus as they had immediately before that date.

Dated this thirteenth day of March Two Thousand and Twenty Three

East Ayrshire Council
Council Headquarters
London Road
KILMARNOCK
KA3 7BU

.....
David McDowall
Head of Economic Growth

SCHEDULE TO THE ORDER

**SCHEDULE TO THE STOPPING UP OF FOOTPATH (NORTHCRAIGS, KILMARNOCK)
ORDER 2023**

The Order applies to the temporary stopping up of a Right of Way footpath at Northcraigs, Kilmarnock. The footpath will be temporarily stopped up to allow for the development of planning application 22/0005/AMCPPP.

As indicated on the attached plan, the total length of the footpath to be temporarily stopped up at Northcraigs, Kilmarnock is:

468 metres


The total length of the alternative route is approximately:

389 metres

.....

David McDowall

Head of Economic Growth

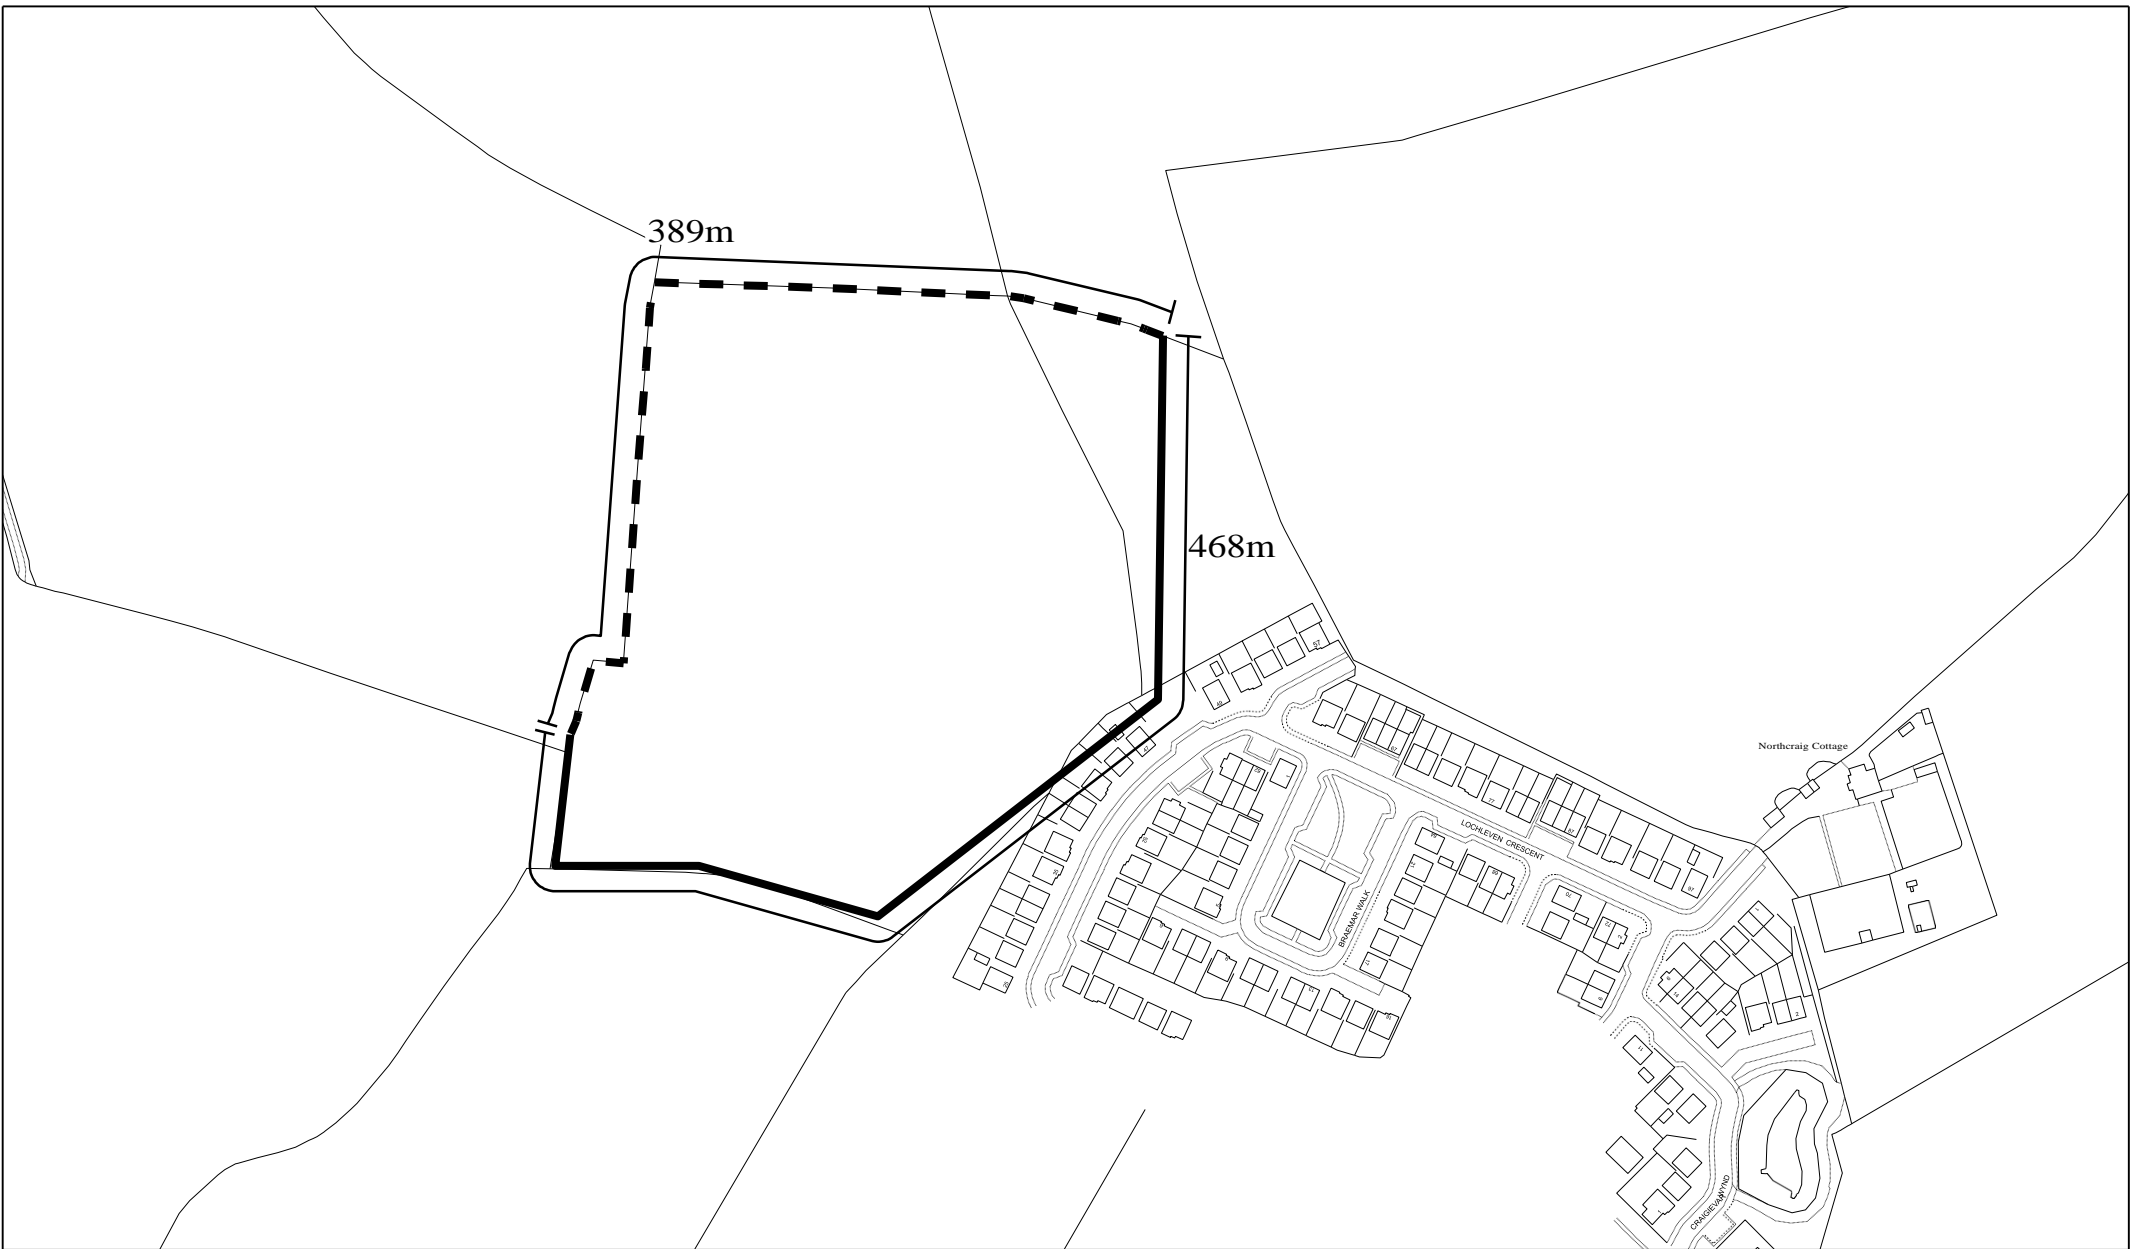

TITLE/LOCATION Temporary Stopping Up of Right of Way (Northcraigs, Kilmarnock) Order 2023

Right of Way to be temporarily Stopped Up

New temporary footpath connection



This map is reproduced from Ordnance Survey material with the permission of Ordnance Survey on the behalf of the Controller of Her Majesty's Stationery Office (c) Crown copyright. Unauthorised reproduction infringes Crown copyright and may lead to prosecution or civil proceedings. East Ayrshire Council. 100023409.

East Ayrshire Council
Economy and Skills
Planning & Economic Development Service
 The Opera House
 8 John Finnie Street
 Kilmarnock KA1 1DD
 Tel : (01563) 576790

e-mail : submittoplanning@east-ayrshire.gov.uk
 Scale: 1:3000 Date **09/03/2023**

