



CROSS - SECTION D - D

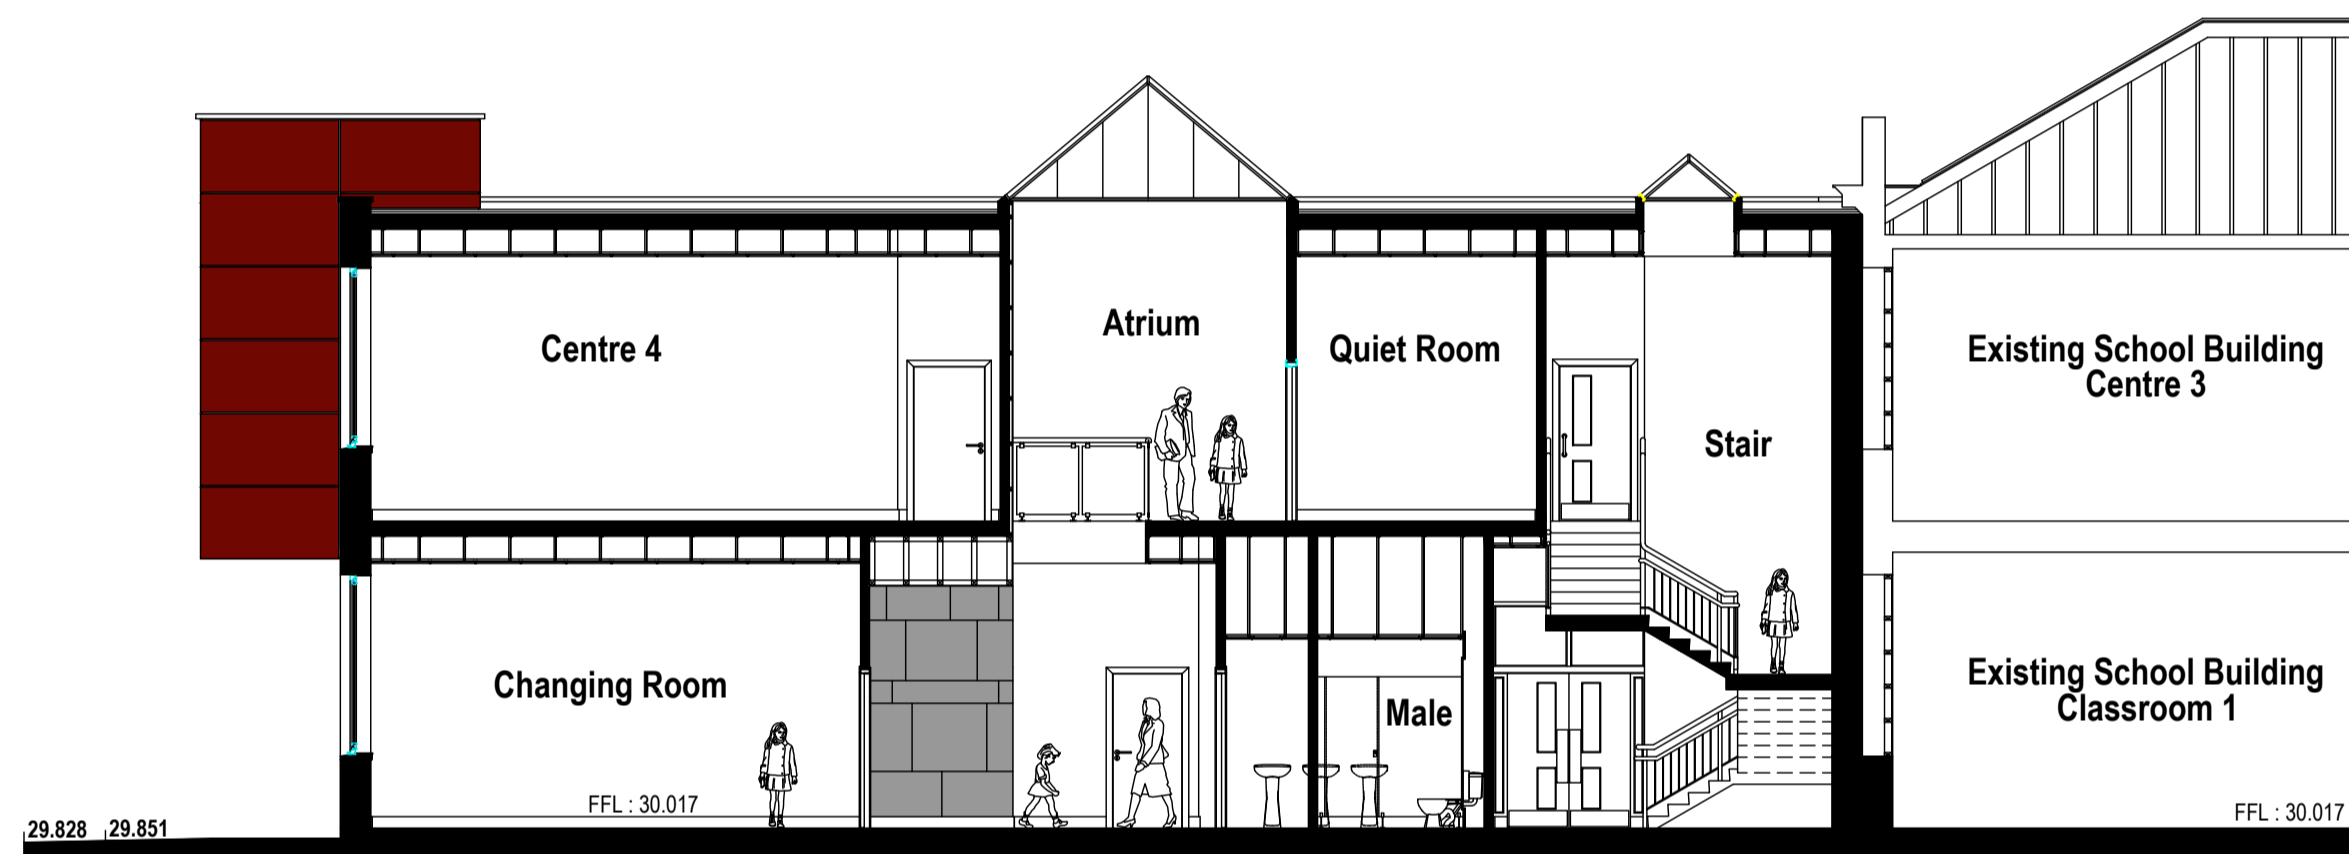

CROSS - SECTION E - E



CROSS - SECTION G - G

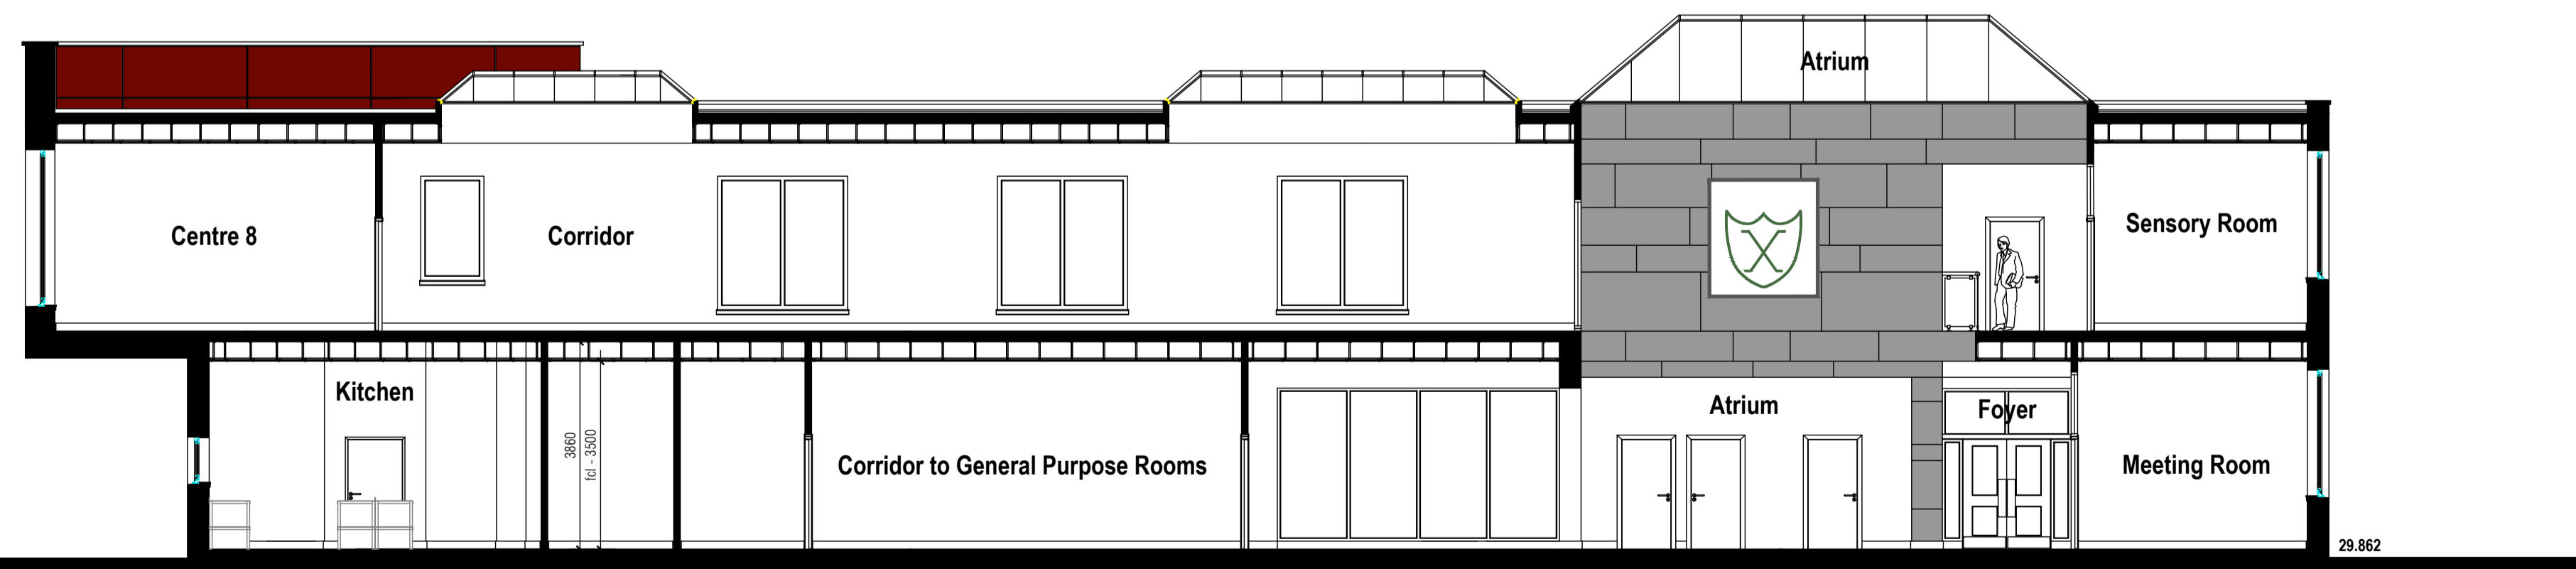

CROSS - SECTION F - F



Extension to Crosshouse Primary School and Communication Centre

Proposed Cross-Sections - 2

