

DATE	REVISION	REV	DR	CH
19/08/22	FIRST ISSUE	P01	PP	LD
01/09/22	REVISED LAYOUT	P02	PP	JF
21/10/22	Issued for revised cost exercise to F+G only	P03	PP	JF
27/10/22	Issued to Design Team	P04	PP	JF
19/01/23	Building layout updated following discussions with planning. Circulated to DT for information	P05	PP	KC
25/01/23	Updated layout circulated to DT for information	P06	PP	JF
21/02/23	Updated layout circulated to DT for information	P07	PP	JF
21/03/23	Layouts updated following client/stakeholders feedback	P08	PP	JF
03/04/23	Layouts updated following client/stakeholders feedback	P09	PP	JF
11/04/23	Drawing updated following additional client/stakeholders feedback	P010	PP	JF
28/04/23	Issue for Stage 3	P011	PP	JF
01/08/23	Room numbers added	P012	PP	JF
28/11/23	Issue for Planning	P013	SG	JF

This drawing has been prepared solely for the use of EAST AYRSHIRE COUNCIL and there are no representations of any kind made by NORR Consultants Limited to any party with whom NORR Consultants Limited has not entered into a contract. This drawing must not be used, reproduced or revised without written permission.

This drawing shall not be used for construction purposes until a "Ax - APPROVED FOR STAGE x" status appears in the Sheet Status.

Constructors must only work to figured dimensions which are to be checked on site. Do not scale from hard copy drawings.

Keyplan



NORR
NORR Consultants Limited.
An Ingenium International Company

SkyPark 5, Suite 1A
45 Finnieston Street,
Glasgow G3 8JU
Scotland, UK
norr.com

Drawn PP	Date 17/08/22
Checked JF	Date 17/08/22

Scale
As indicated @ A1

Client
EAST AYRSHIRE COUNCIL


Project
DOON VALLEY - CAMPUS

Drawing Title
GA PLAN - LEVEL 02
PRESENTATION

Sheet Status
S5 - FOR APPROVAL BY AP

Project No.
DOON VALLEY - CAMPUS

Drawing No. DOON-NOR-01-02-DR-A-00005	Rev. P013
--	--------------

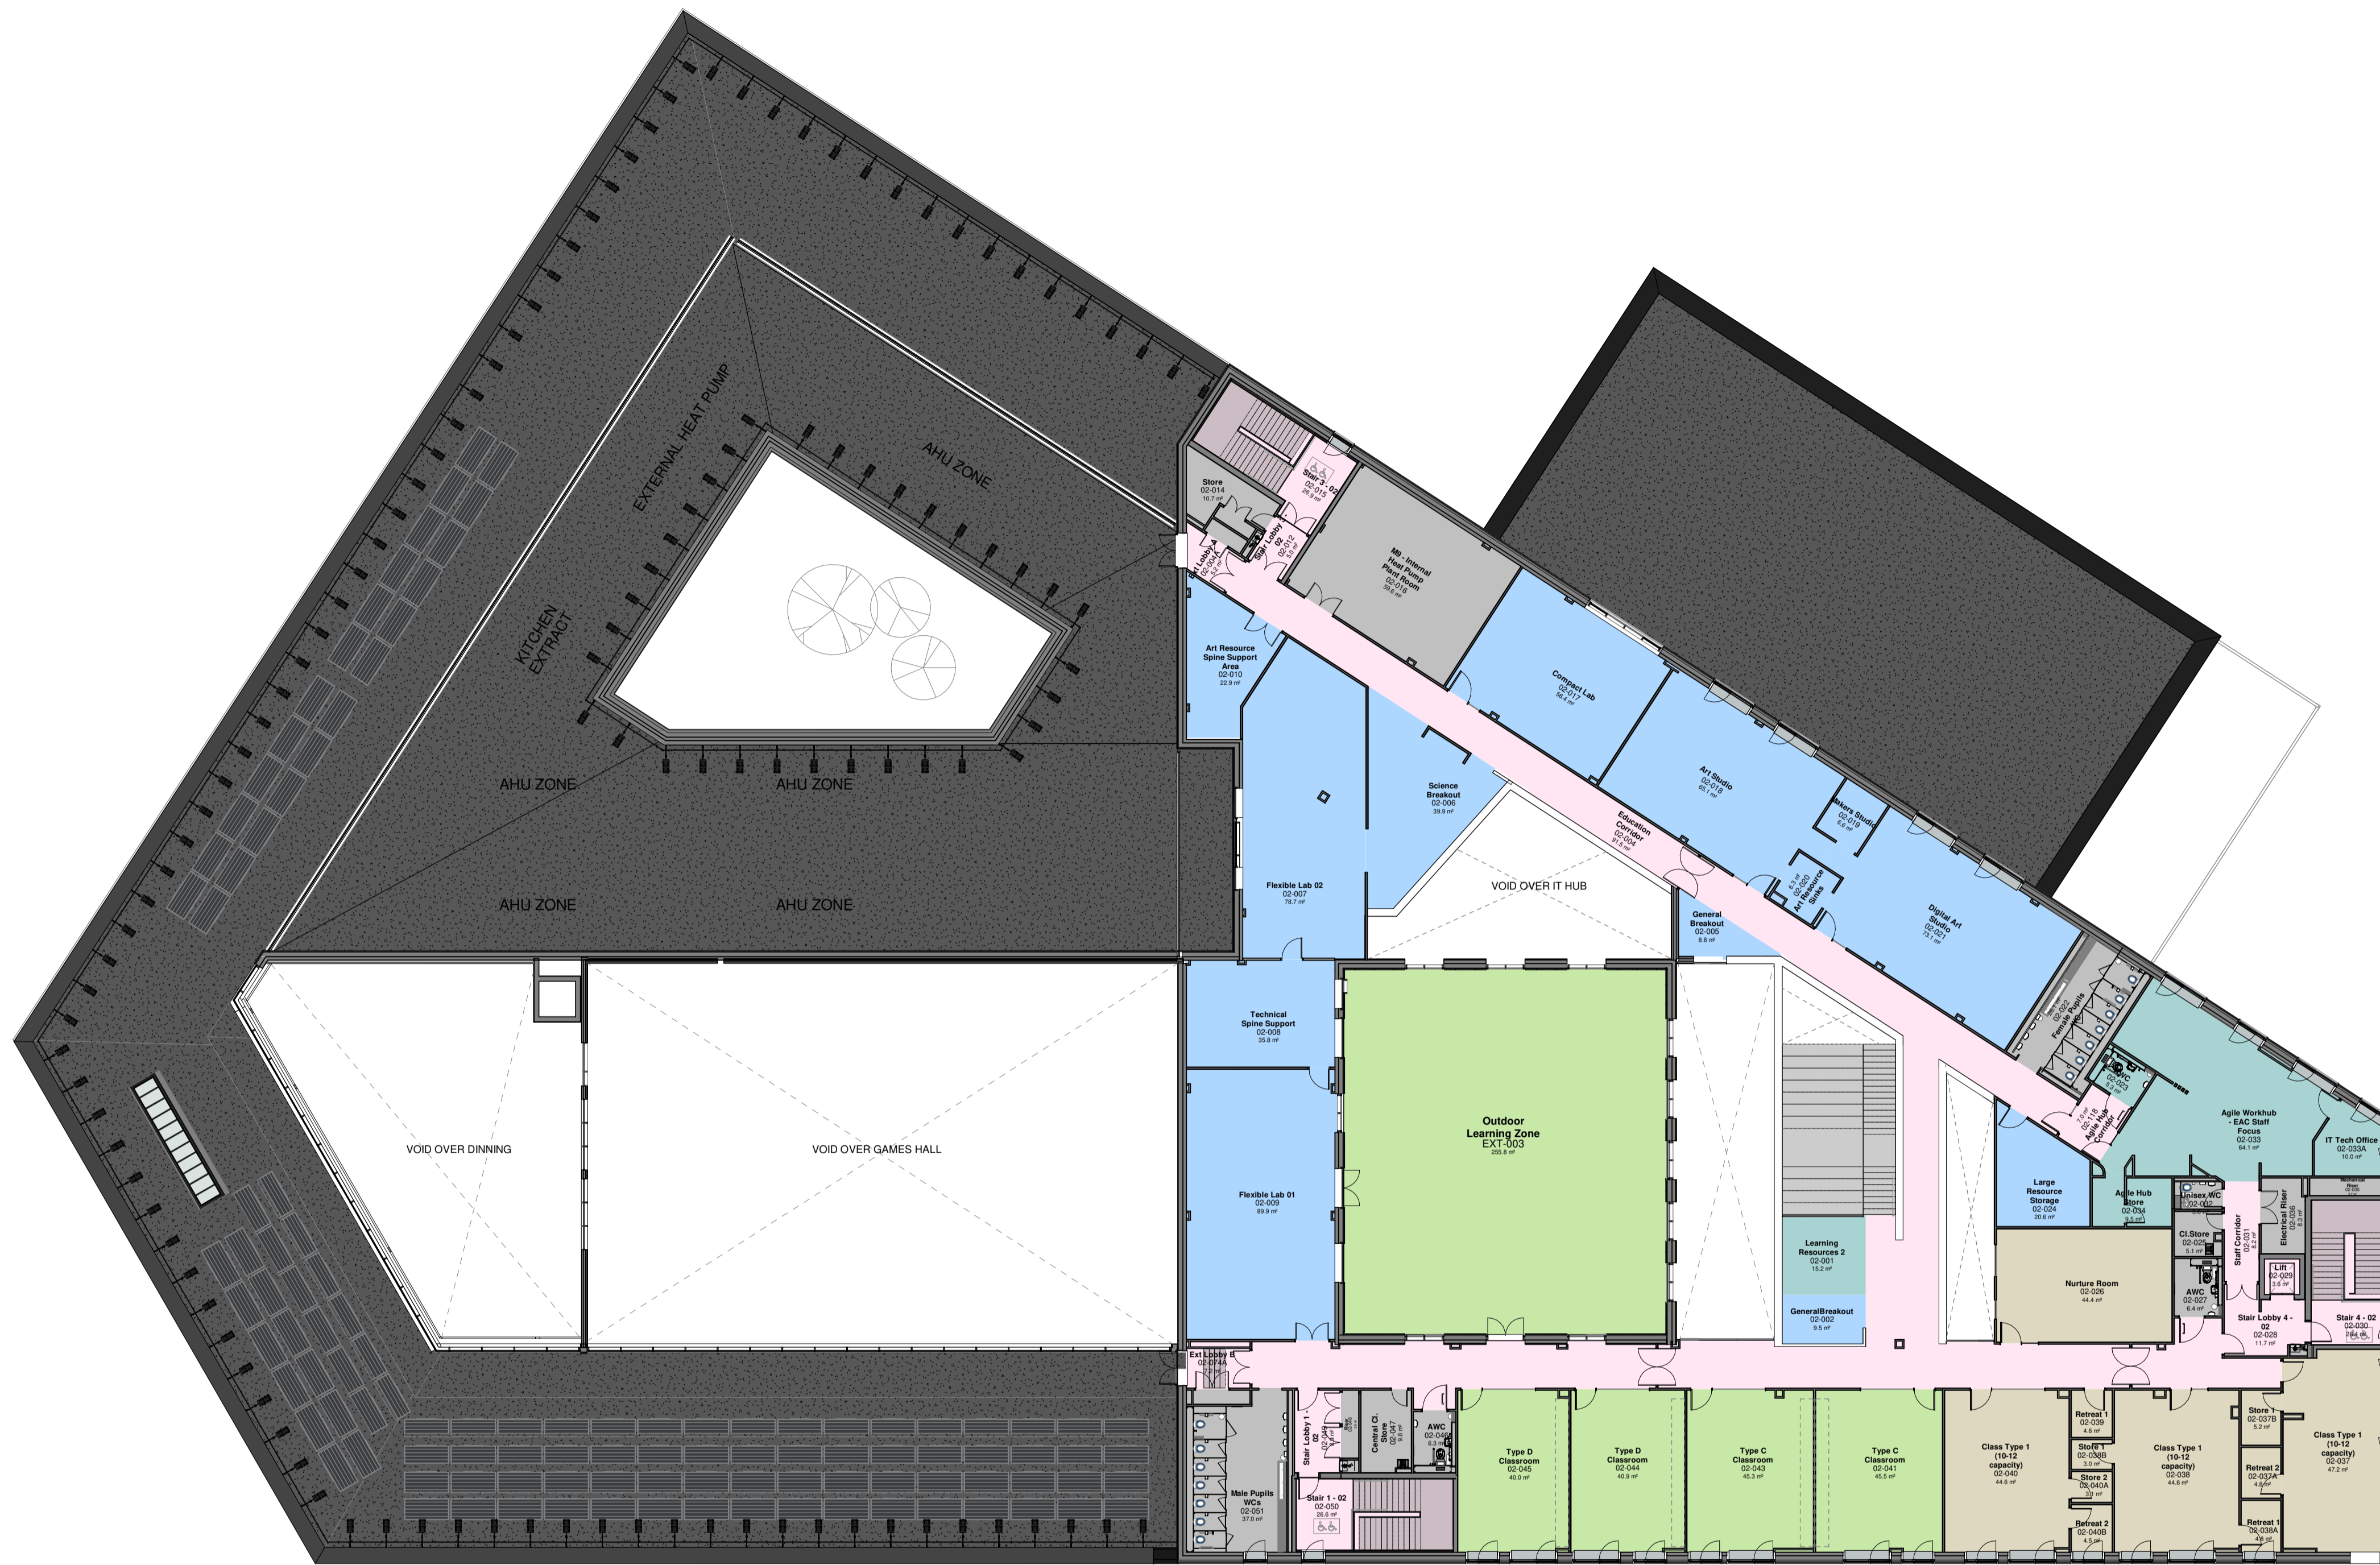

- MAIN FUNCTION**
- A - WELCOME
 - B - ADMIN & SUPPORT
 - CIRCULATION
 - D - STAFF BASE
 - E1 - GENERAL TEACHING
 - E3 - PRACTICAL TEACHING - ARTS
 - E3 - PRACTICAL TEACHING - SCIENCE
 - F - SLC & INCLUSION
 - J - INFRASTRUCTURE
 - PLANT/SERVICES

LINEAR SCALE BAR 1:200
LEVEL 02 - PRESENTATION 20m
SCALE: 1:200

This drawing may be scaled by Project Stakeholders for the purpose of reviewing and interpreting the design. This drawing may not be scaled for construction which needs to follow precise dimensioned fabrication/working drawings