


note: do not scale from drawings. discrepancies in figured dimensions to be notified to the architect.
 rev: description: drawn: chkd: date:

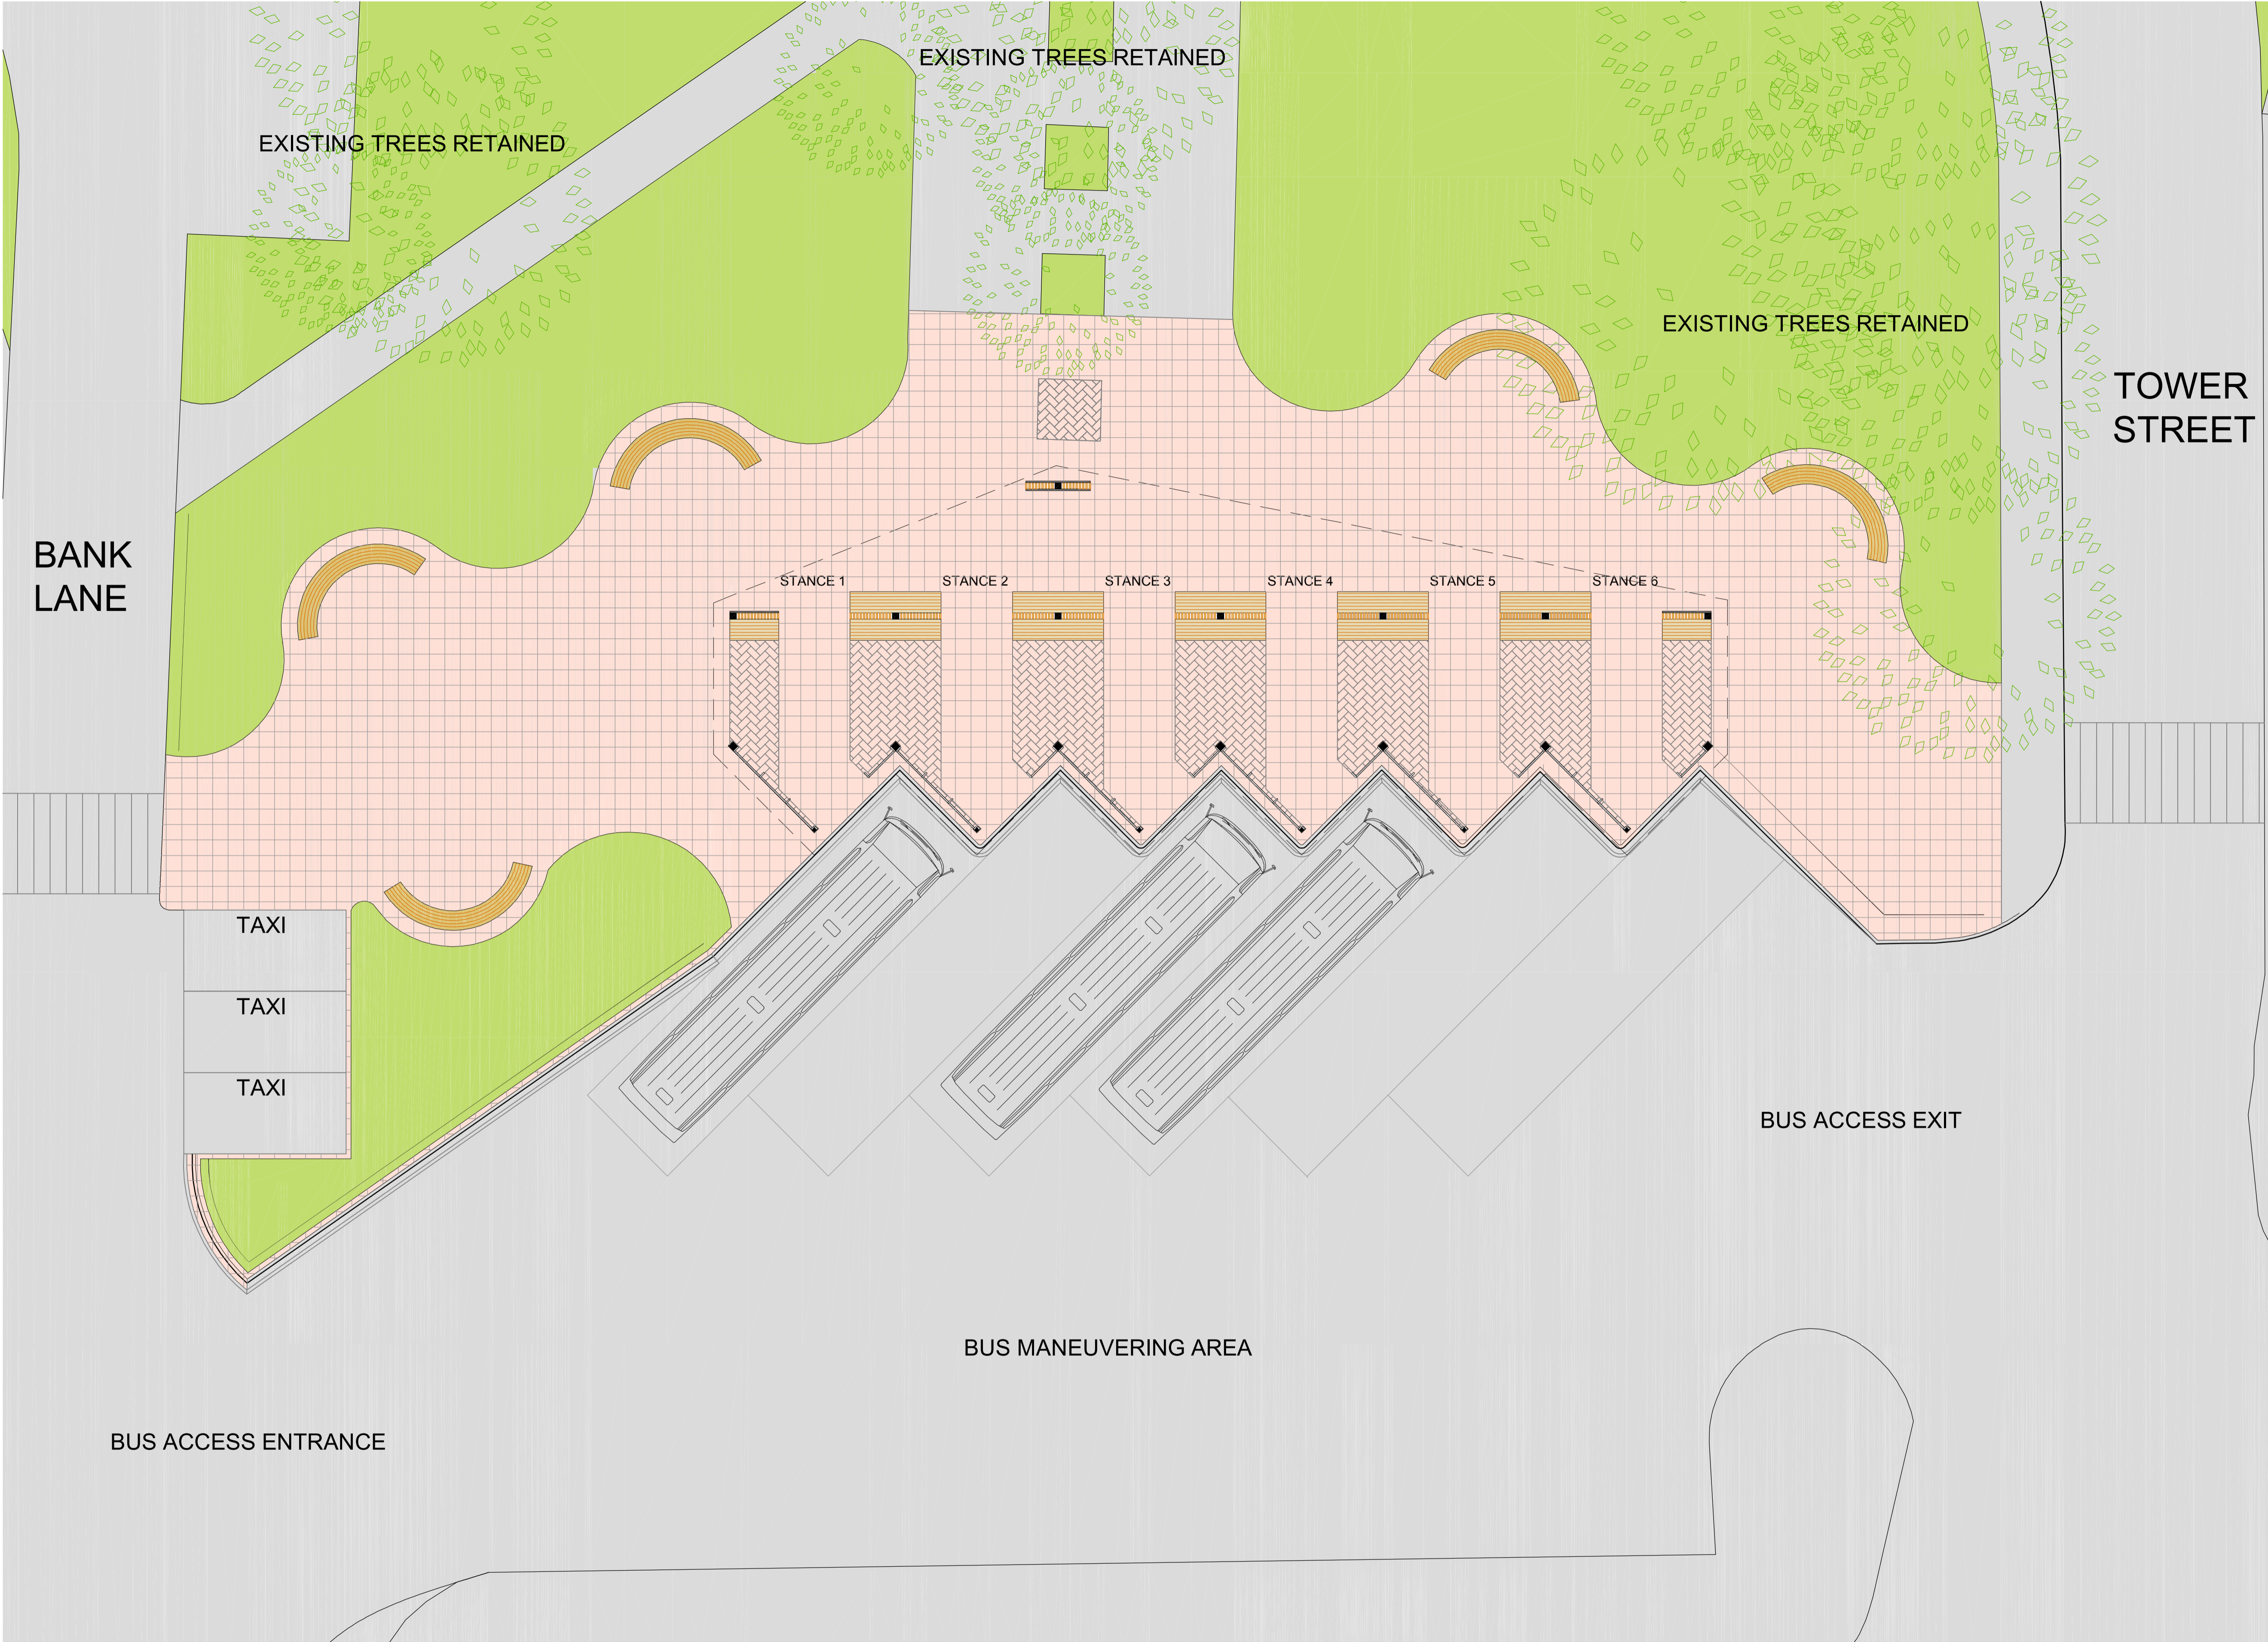

PROPOSED LAYOUT PLAN 1:200

smithfindlay:architects
 2 Merkland Street T 0141 334 4995 E design@smithfindlay.co.uk
 Glasgow G11 6DB F 0141 334 8186 W www.smithfindlay.com

project:
 PROPOSED UPGRADING WORKS AT
 CUMNOCK BUS STATION

title:
 PROPOSED LAYOUT PLAN

scale: 1:200@A1
 drawn: RAM
 checked: AGF
 date: 16-03-17

job:	drawing number:	rev:
1831	SK(0)1	

